


# REVISIONS

Lot 15-16 & 17 Corrected Per Deeds C. Sh 2305.  
 Lots 34 to 39 Fronts Changed Per Deeds & Field C. Sh. 2626 A.  
 BLOCK CHANGED PER BorA & P. S C. SH. 2931

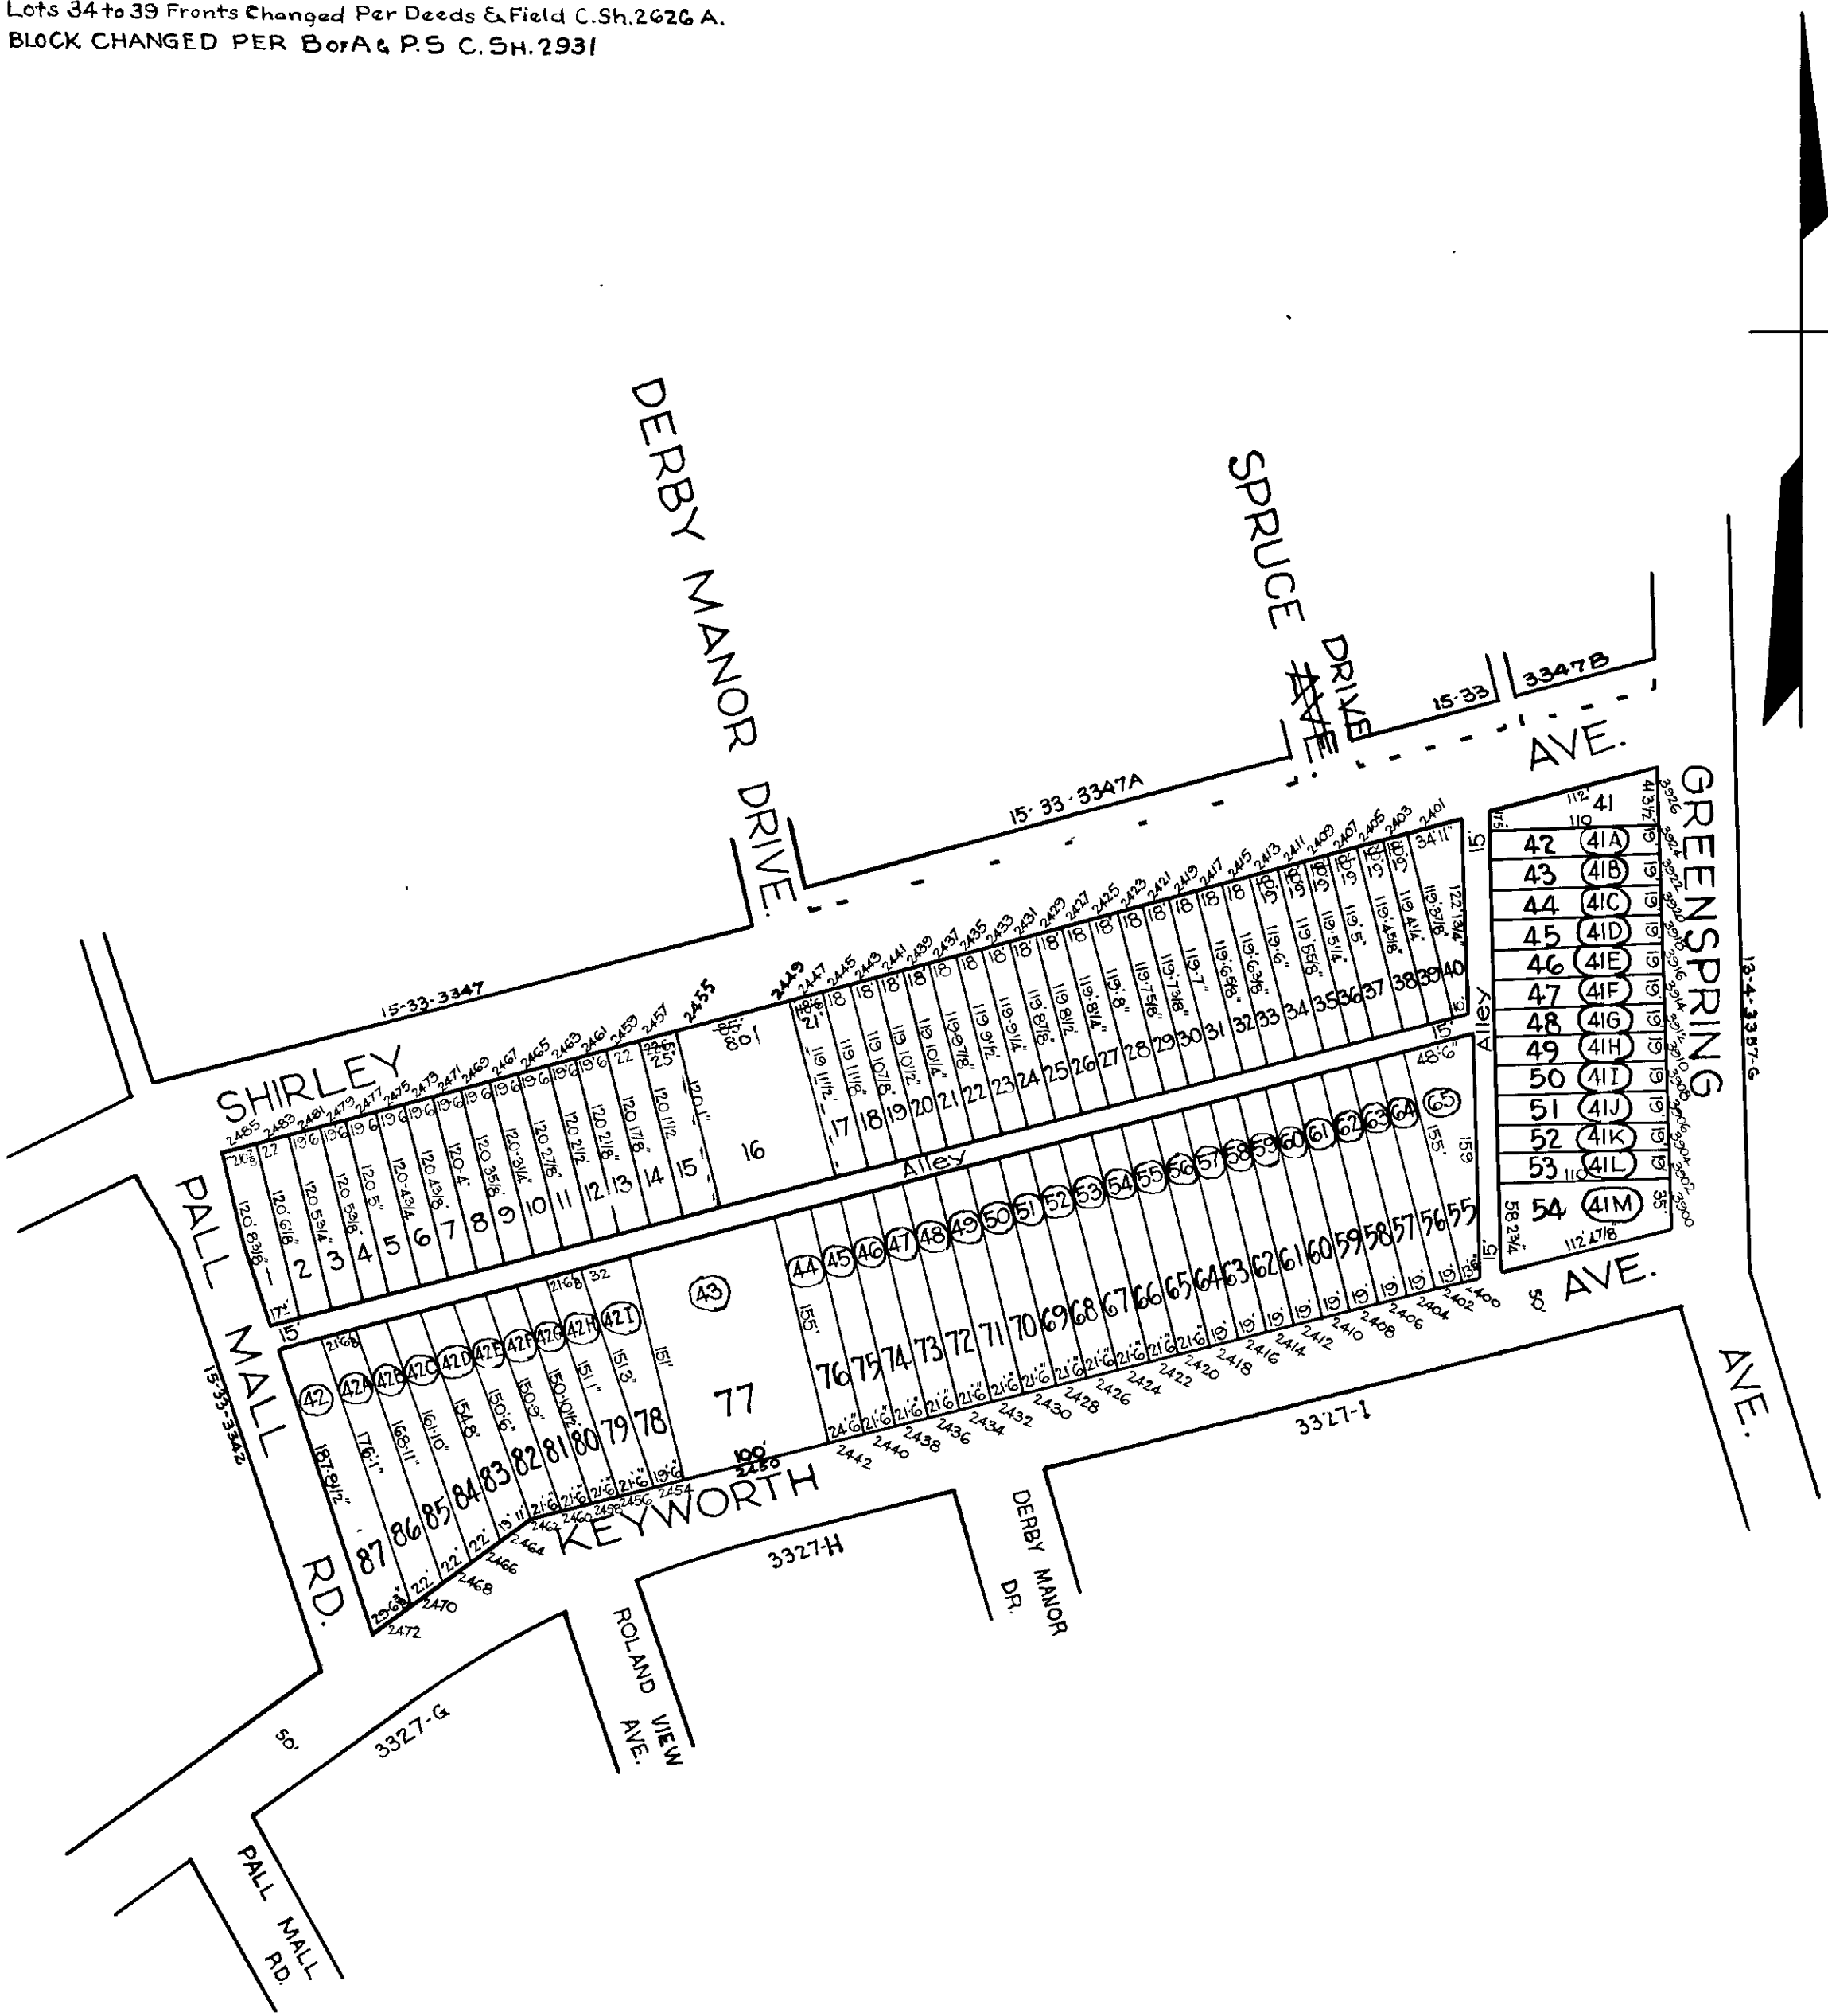

**NOTICE**

THIS IS A REAL PROPERTY PLAT AS PROVIDED FOR UNDER ARTICLE 76(d) OF THE CITY CHARTER. IT IS COMPILED FROM TITLE AND OTHER SOURCES AND IS NOT AN AUTHENTIC COPY.

CITY OF BALTIMORE  
 DEPARTMENT OF PUBLIC WORKS  
 BUREAU OF PLANS & SURVEYS  
 PROPERTY LOCATION DIVISION

WARD 15 SECTION 33  
 BLOCK 3342 - A

SCALE 1" = 100 FT. DATE Jan. 1930

TRACED BY L.S. Bell  
 LETTERED BY Jos. J. Rokosky  
 CHECKED BY \_\_\_\_\_

NOTE (41A) LOT NO BLOCK 15-19-3342-A FOR 1943.