


REVISIONS

Block Changed Per B of A, & P.S., C. Sh. 2938.

Lot 46 Dim. Changed Per Deed C. Sh. 5652A

LOTS 41, 42, 45, 46 CORR. PER DEEDS C. Sh. 87-008

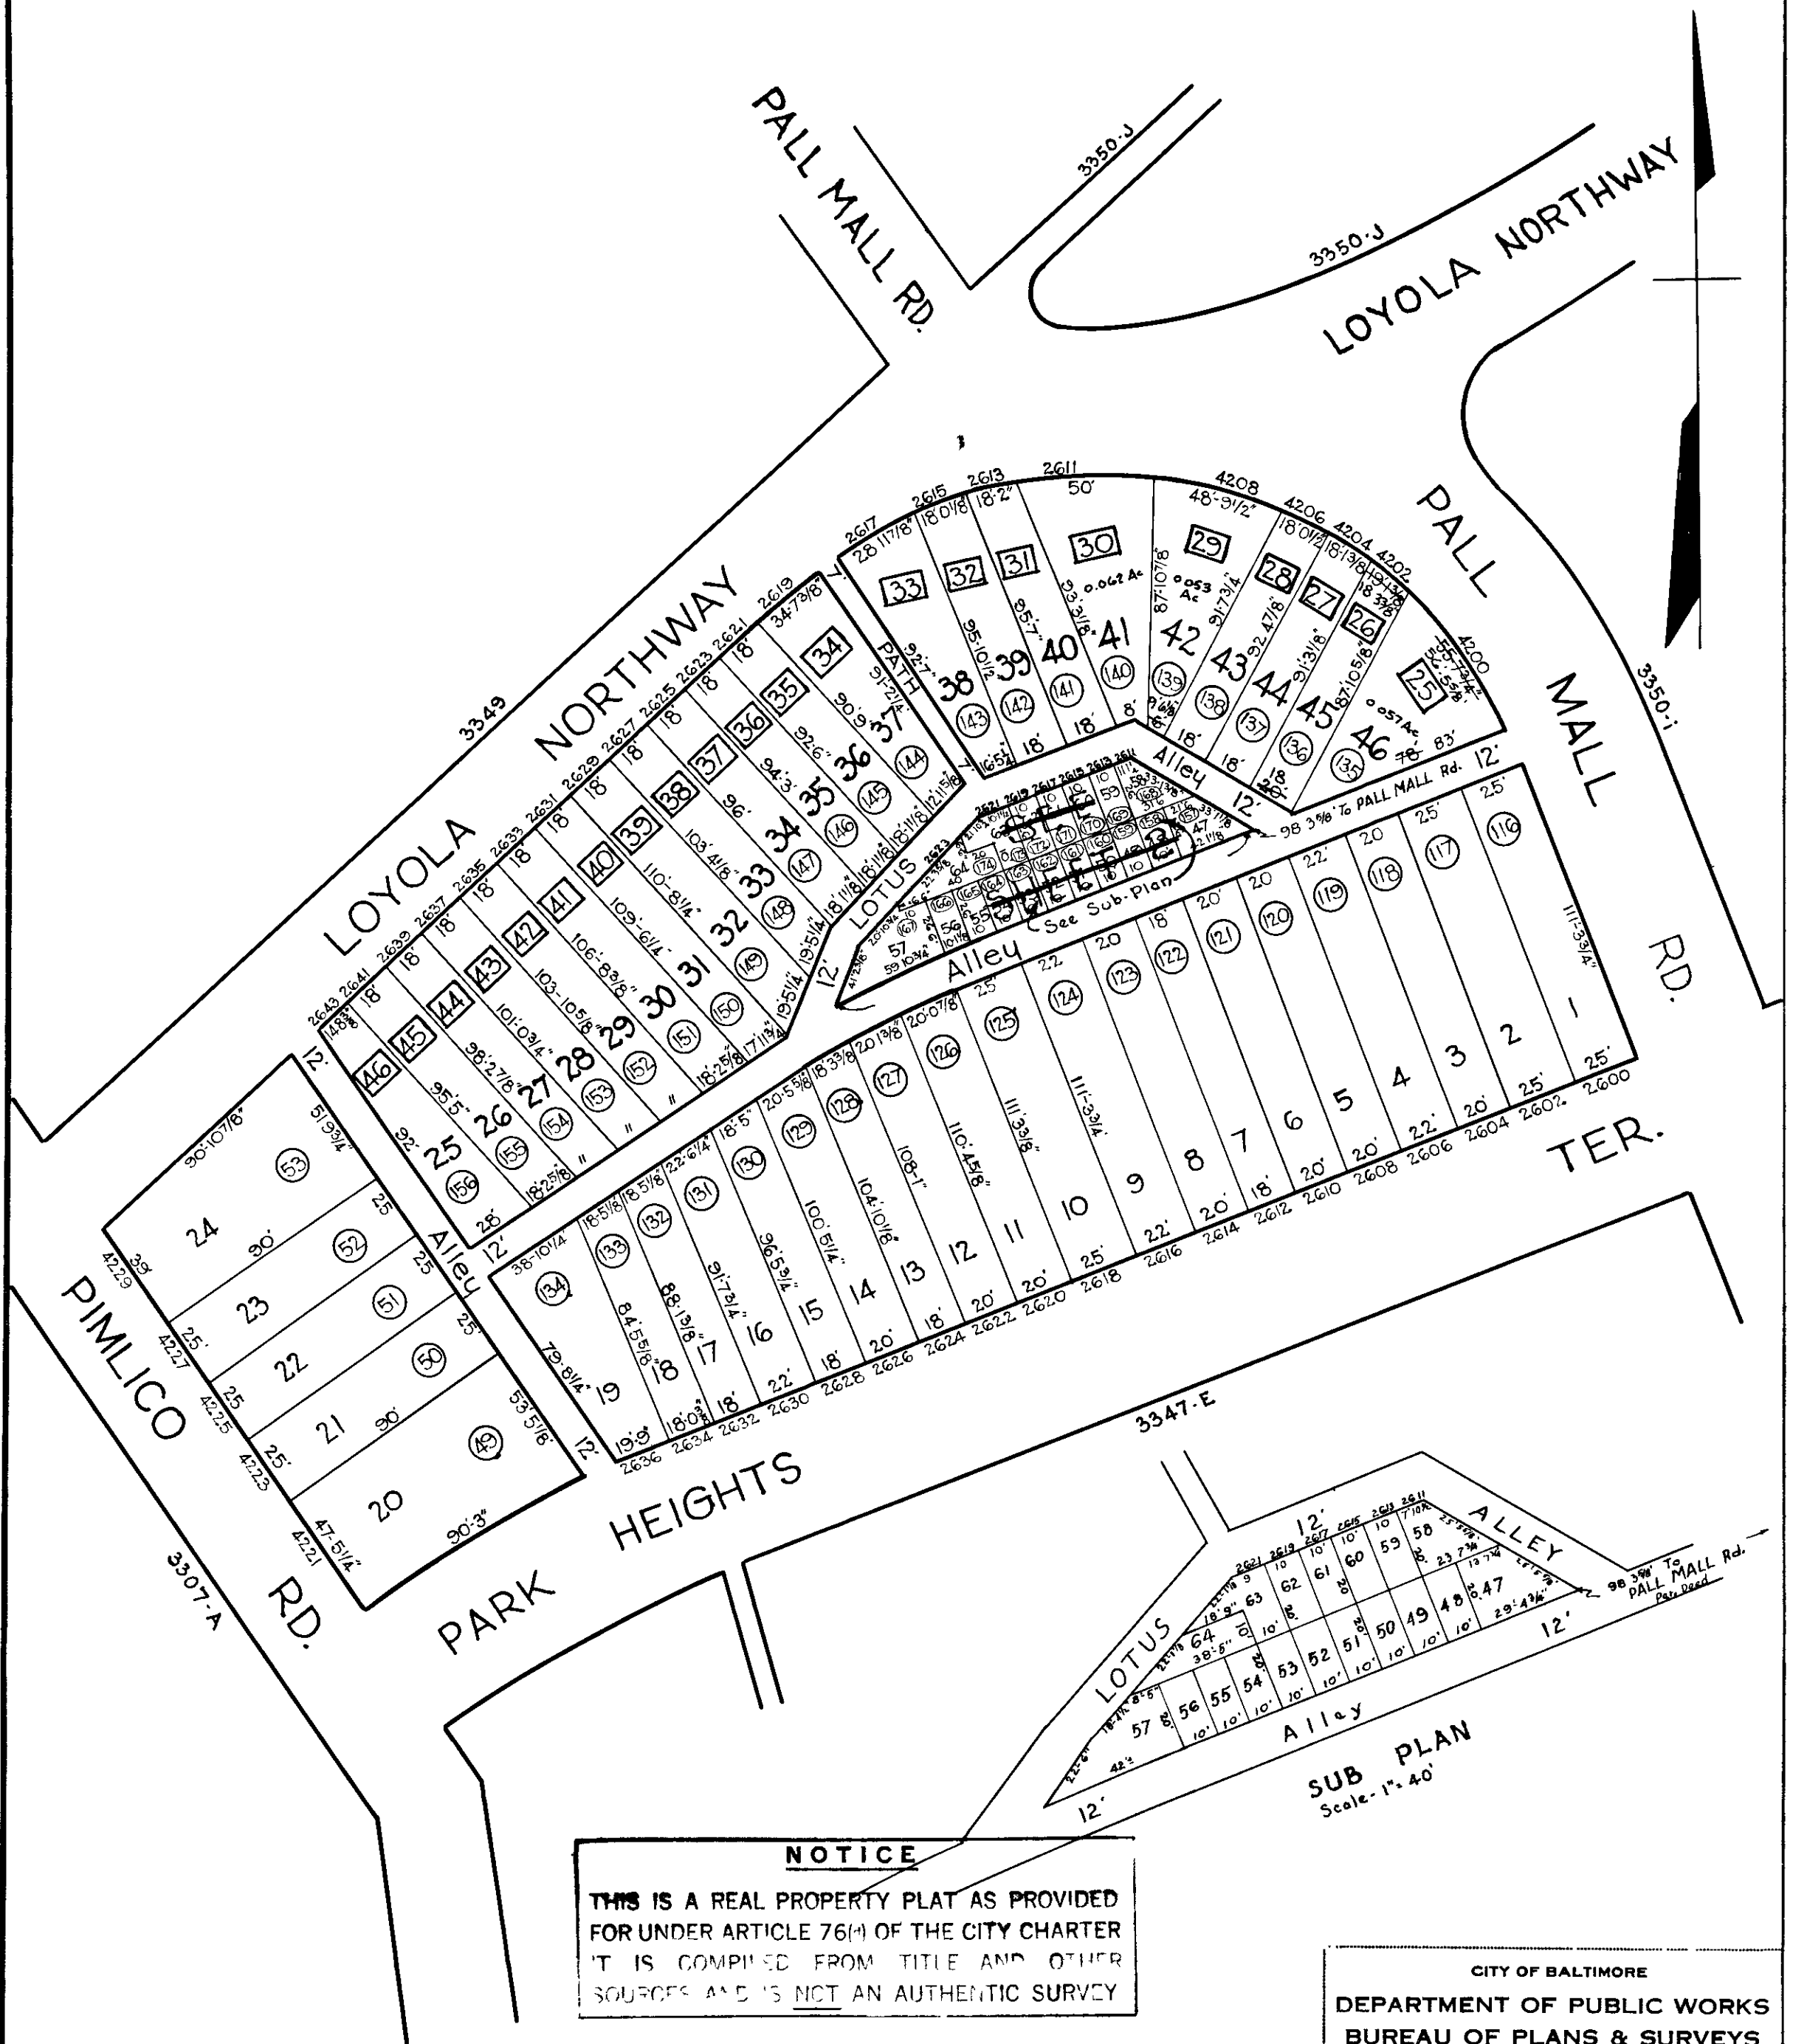

NOTICE

THIS IS A REAL PROPERTY PLAT AS PROVIDED FOR UNDER ARTICLE 76(4) OF THE CITY CHARTER. IT IS COMPILED FROM TITLE AND OTHER SOURCES AND IS NOT AN AUTHENTIC SURVEY.

NOTE

Ⓢ Designates lot numbers For 1930 in Block 3347F

NOTE ÷

25 LOT N^o BLOCK 15-19-3347-F FOR 1943.

SUB PLAN
Scale - 1" = 40'

CITY OF BALTIMORE
DEPARTMENT OF PUBLIC WORKS
BUREAU OF PLANS & SURVEYS
PROPERTY LOCATION DIVISION

WARD 15 SECTION 34
BLOCK 3347-F

SCALE 1" = 50 FT. DATE Dec. 1929

TRACED BY C. H. BAIN

LETTERED BY Jos J Rokosky

CHECKED BY