

REVISIONS

2372

W. LAFAYETTE

AVE.

AVE.

AVE.

BRADDISH

WHITMORE

RAYNER AVE.

CALVERTON HEIGHTS AVE.

W. LANVALE ST.


2375/83

2377-F

2364

2364-A

2363

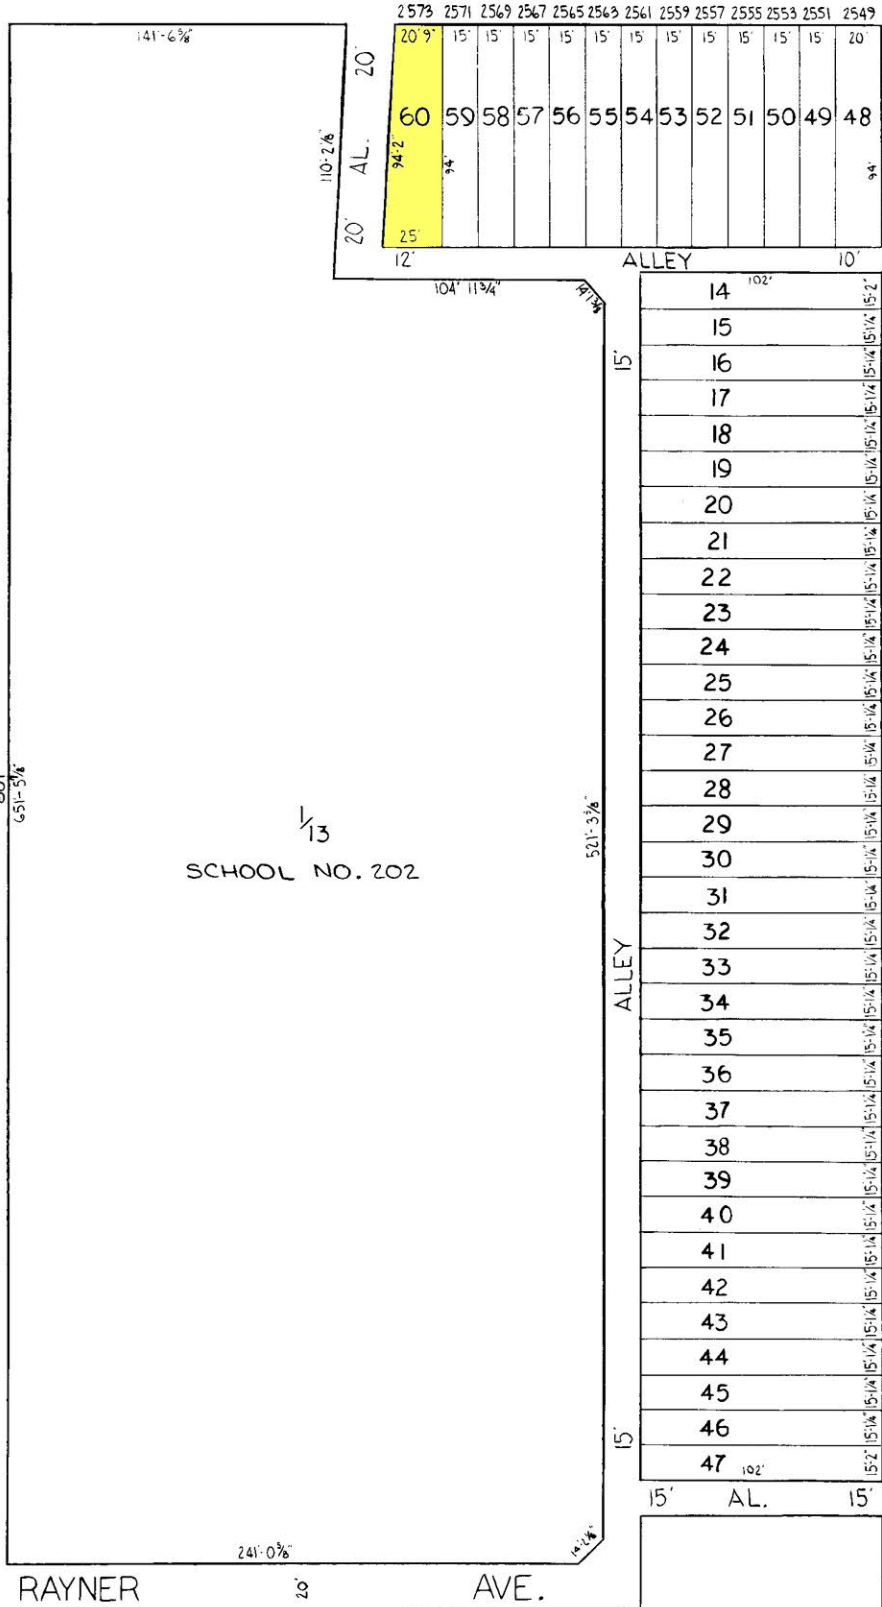

TRACED BY R. KLAGES

LETTERED BY R. K.

CHECKED BY

NOTICE

THIS IS A REAL PROPERTY PLAT AS PROVIDED FOR UNDER ARTICLE 76(d) OF THE CITY CHARTER IT IS COMPILED FROM TITLE AND OTHER SOURCES AND IS NOT AN AUTHENTIC SURVEY.

CITY OF BALTIMORE DEPARTMENT OF PUBLIC WORKS

PROPERTY LOCATION DIVISION

WARD 16 SECTION 24 BLOCK 2373

SCALE 1" = 50' DATE MAY 1967