


REVISIONS

BLK REVISED PER DEED (PL. 3, C. SM. 16-242-76-247)

5894

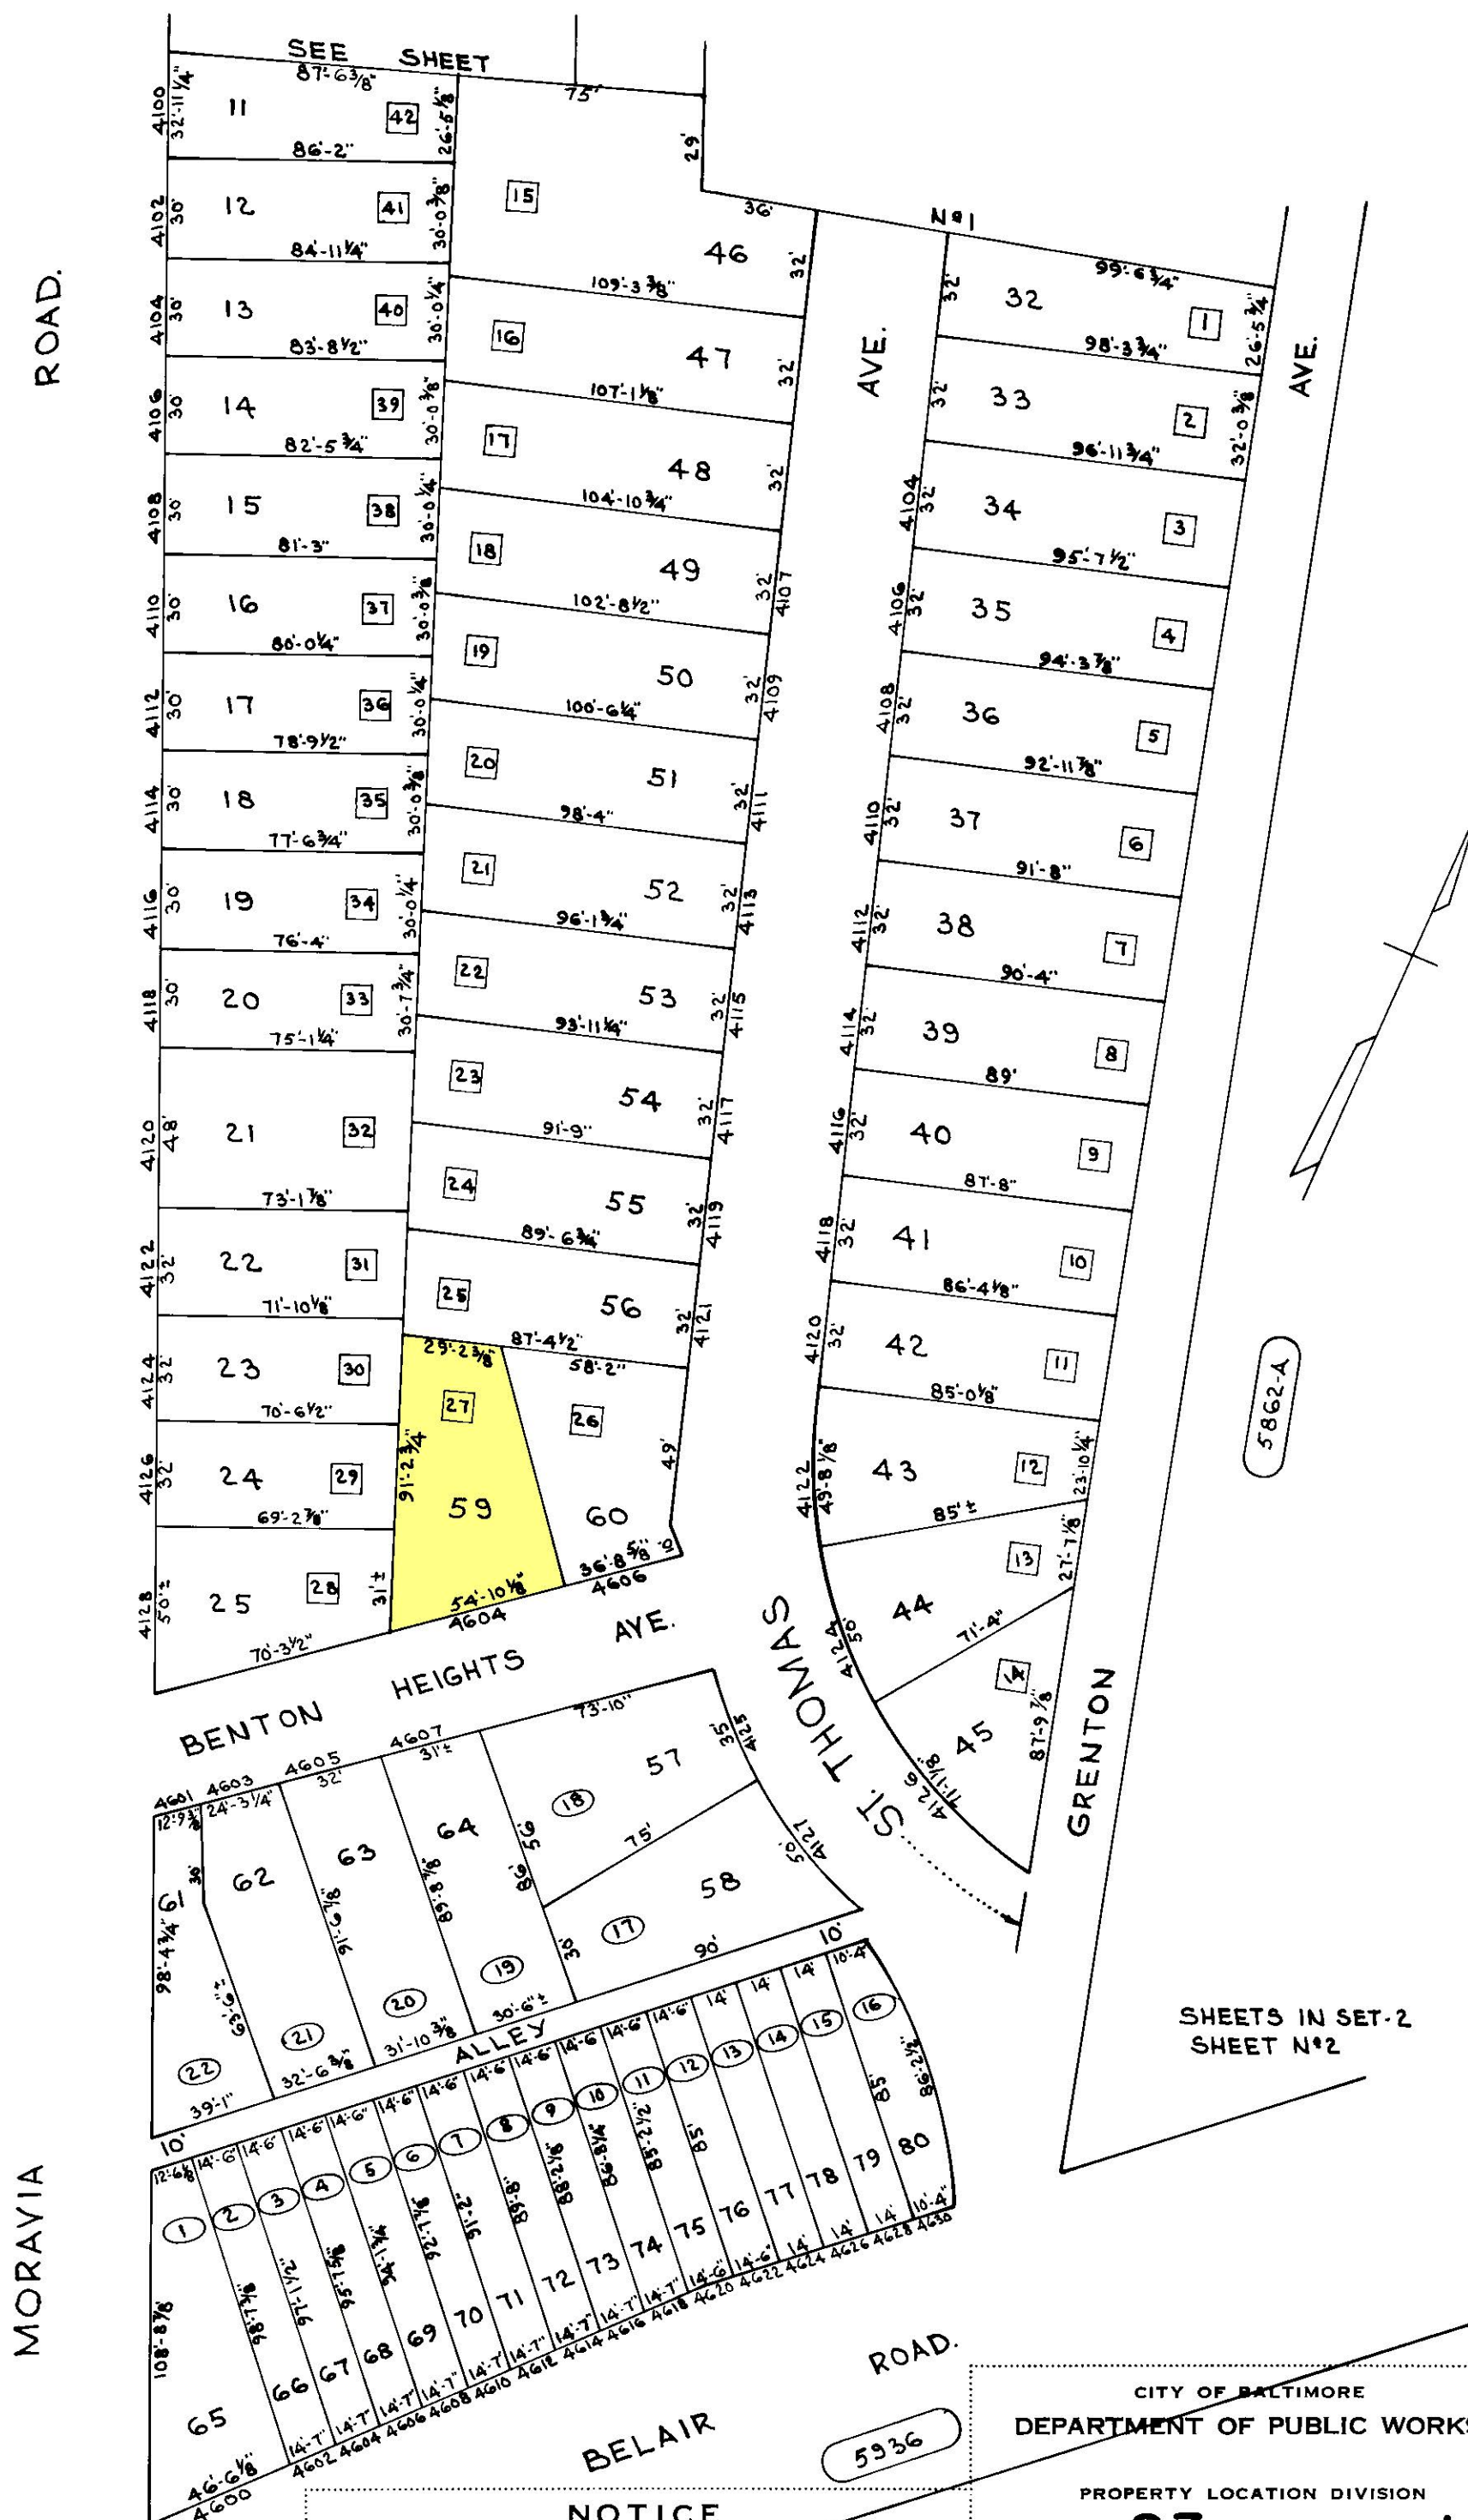

5862-A

5936

□ DENOTES CONDITIONS FOR 15/76 BLK 5864-A
○ " " " " " 5864

TRACED BY D. GREEN
LETTERED BY D.G.
CHECKED BY

NOTICE

THIS IS A REAL PROPERTY PLAT AS PROVIDED FOR UNDER ARTICLE 76(d) OF THE CITY CHARTER IT IS COMPILED FROM TITLE AND OTHER SOURCES AND IS NOT AN AUTHENTIC SURVEY.

CITY OF BALTIMORE
DEPARTMENT OF PUBLIC WORKS

PROPERTY LOCATION DIVISION
WARD 27 SECTION 1
BLOCK 5864

SCALE 1"=50' DATE JAN 1976