


# REVISIONS

PLAT REVISED PER DEEDS CH. SH. 79-067  
 LOTS 23 & 32 PER DEED, C. SH. 80-251  
 LOTS 9, 11-12A DIM. CHANGED PER DEED C. SH. 81-440  
 LOT 9 HO. NO. PER. APP. C. SH. 82-097  
 LOT 20/21 & 33 CONSID. PER. D.O. C. SH. 85-269  
 LOTS 9, 12, 12A CONSID. PER. D.O. CH. SH. 95-032  
 LOTS 14 & 15 DIV. & CONSID. PER. DEED & SUBDIV. CH. SH. 05-101

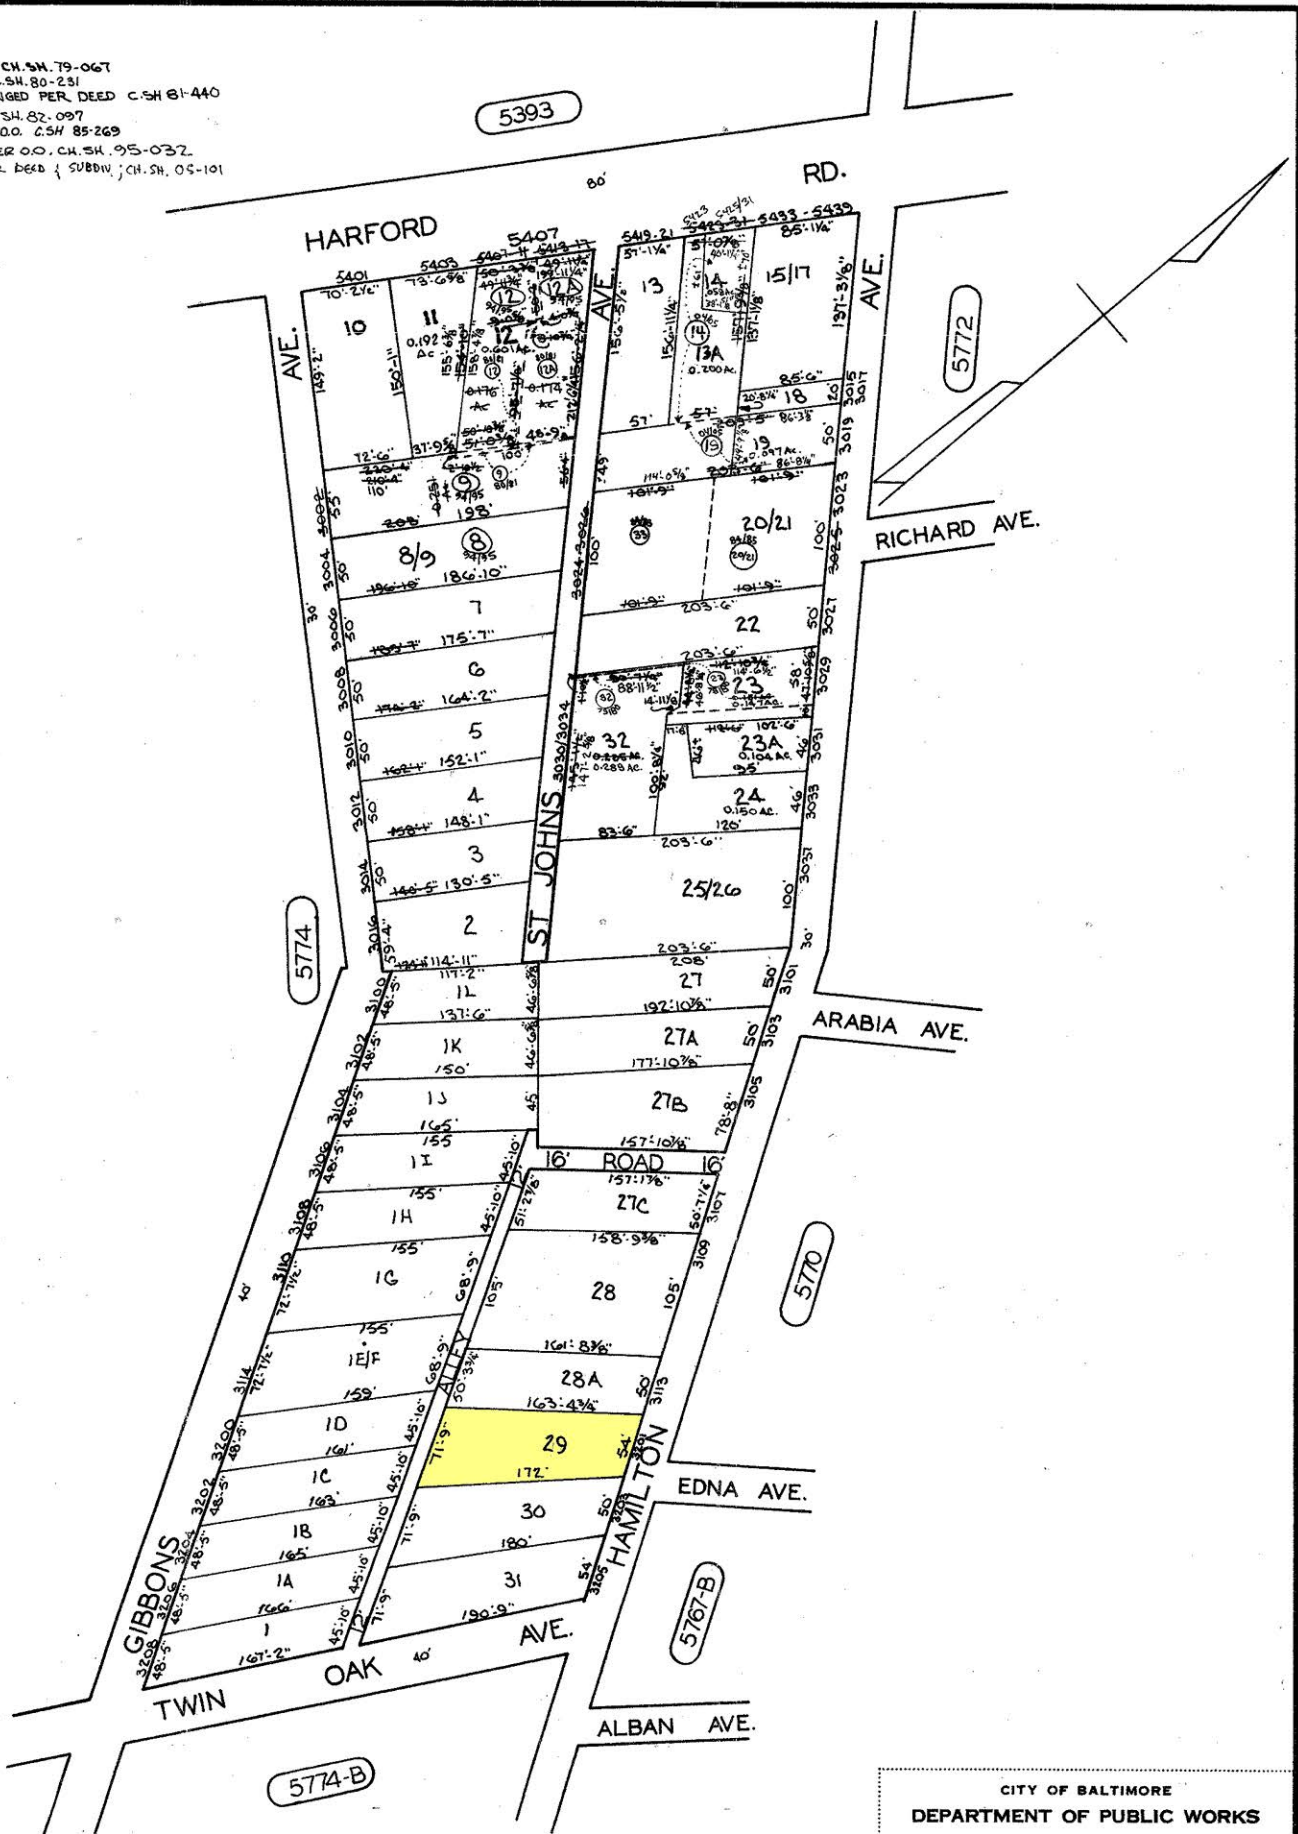

TRACED BY: *[Signature]*  
 LETTERED BY: *[Signature]*  
 CHECKED BY: \_\_\_\_\_

**NOTICE**  
 THIS IS A REAL PROPERTY PLAT AS PROVIDED FOR UNDER ARTICLE 76(d) OF THE CITY CHARTER IT IS COMPILED FROM TITLE AND OTHER SOURCES AND IS NOT AN AUTHENTIC SURVEY.

CITY OF BALTIMORE  
 DEPARTMENT OF PUBLIC WORKS  
 PROPERTY LOCATION DIVISION  
 WARD **27** SECTION **2**  
 BLOCK **5774-A**  
 SCALE: 1"=100' DATE: DECEMBER, 1978