


REVISIONS

LOTS 81/83 & 102/103 PER. O.O. & PLS. C. SH. 1077

LOTS 79, 80, 81/83, 102/103, 1/3 104/105 CONS'D WITH BLK. 201 LOT Z PER. O.O.; CH. SH. 02-024

LOTS 1 THRU 3 CONS'D PER. O.O.; CH. SH. 03-163

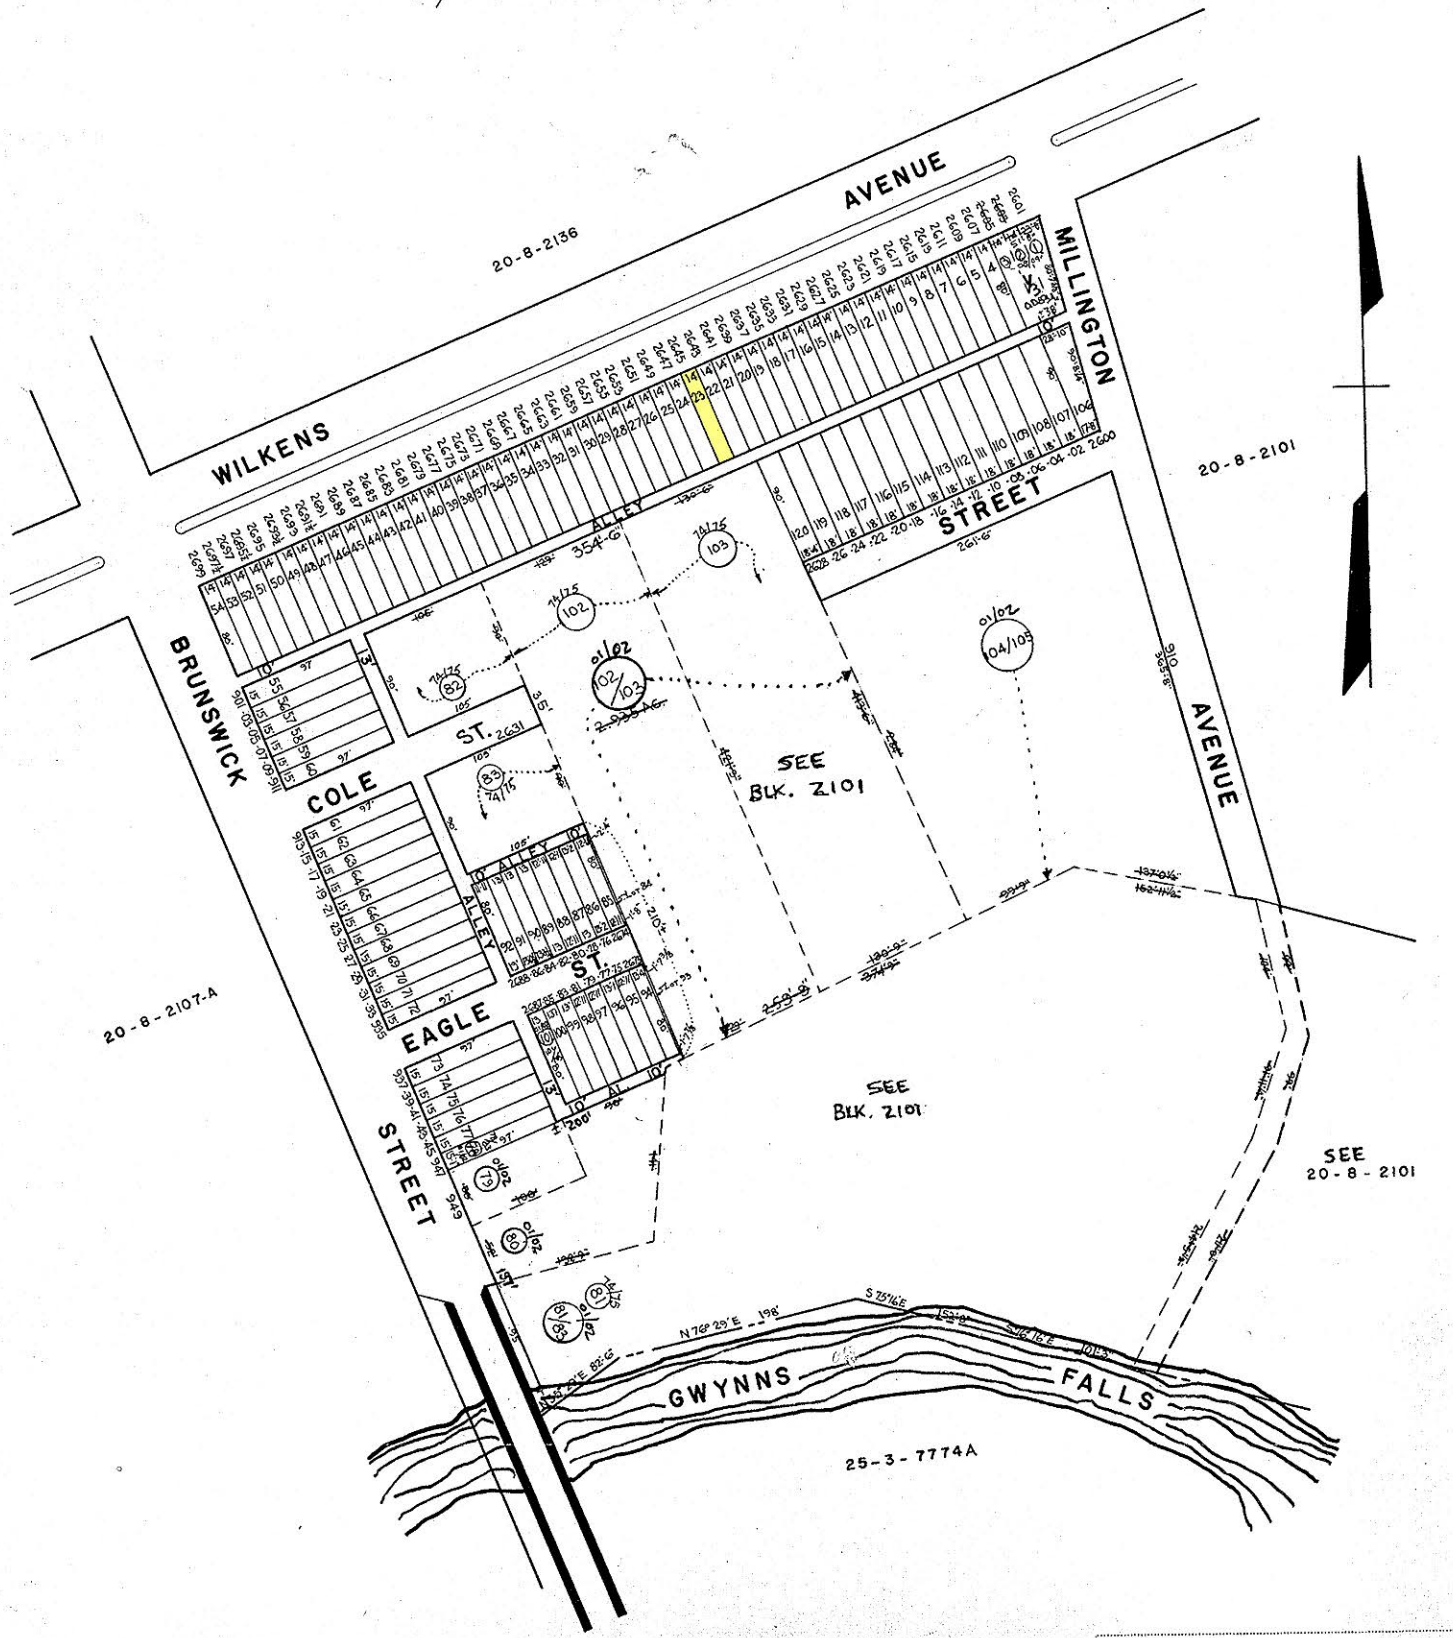

20-8-2107-A

20-8-2136

20-8-2101

SEE BLK. 2101

SEE 20-8-2101

25-3-7774A

NOTICE

THIS IS A REAL PROPERTY PLAT AS PROVIDED FOR UNDER ARTICLE 76(I) OF THE CITY CHARTER. IT IS COMPILED FROM TITLE AND OTHER SOURCES AND IS NOT AN AUTHENTIC SURVEY

CITY OF BALTIMORE
DEPARTMENT OF PUBLIC WORKS
BUREAU OF SURVEYS
PROPERTY LOCATION DIVISION

WARD 20 SECTION 8
BLOCK 2100

SCALE 1" = 100' DATE JAN. 1962

TRACED BY Wm. L. Wirts
LETTERED BY
CHECKED BY