


REVISIONS  
 Dim Lot, 110 per Bauersfeld, C.Sh 1486A.  
 Lots 13 To 19 - 43 To 49 - 76, 94 - Rev Par Daeds Field C.Sh 1492A  
 Lots 76, 76A & 77 Discriptains Changed Per. P.S. C.Sh. 3904A

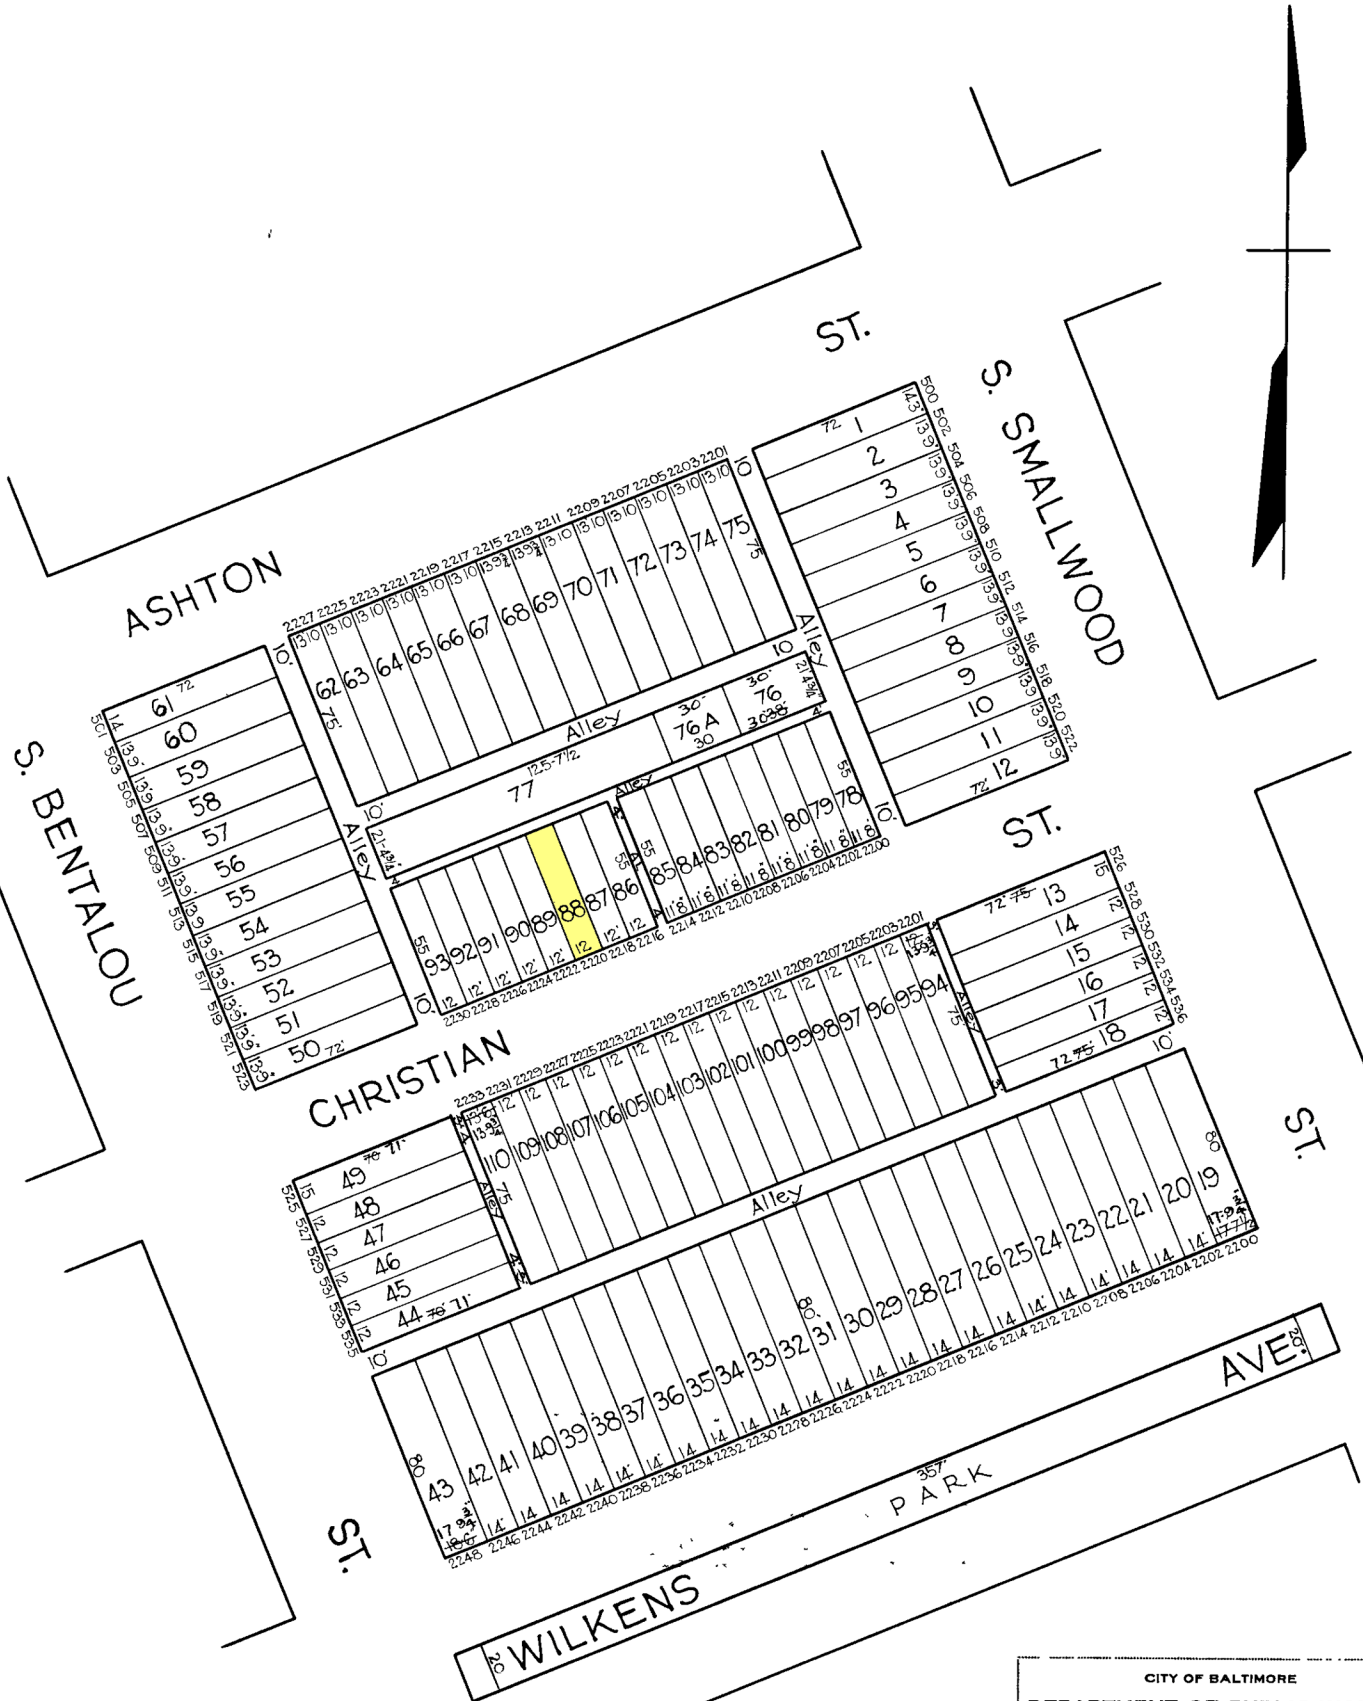

TRACED BY: R. LITZ  
 LETTERED BY: Jos J. Rakosky  
 CHECKED BY:

**NOTICE**  
 THIS IS A REAL PROPERTY PLAT AS PROVIDED  
 FOR UNDER ARTICLE 76(d) OF THE CITY CHARTER  
 IT IS COMPILED FROM TITLE AND OTHER  
 SOURCES AND IS NOT AN AUTHENTIC SURVEY

CITY OF BALTIMORE  
 DEPARTMENT OF PUBLIC WORKS  
 BUREAU OF PLANS & SURVEYS  
 PROPERTY LOCATION DIVISION  
 WARD 20 SECTION 9  
 BLOCK 696  
 SCALE: 1" = 50 FT. DATE NOV. 1929