


REVISIONS

BLK REDRAWN

LOTS 24/25, 26, & 38 COR. PERDEEDS; C. SH 728

LOT 1 PER. C.O.C.S.H. 76-240

LOTS 849 CONS'D PER. O.O.C.S.H. 92-189

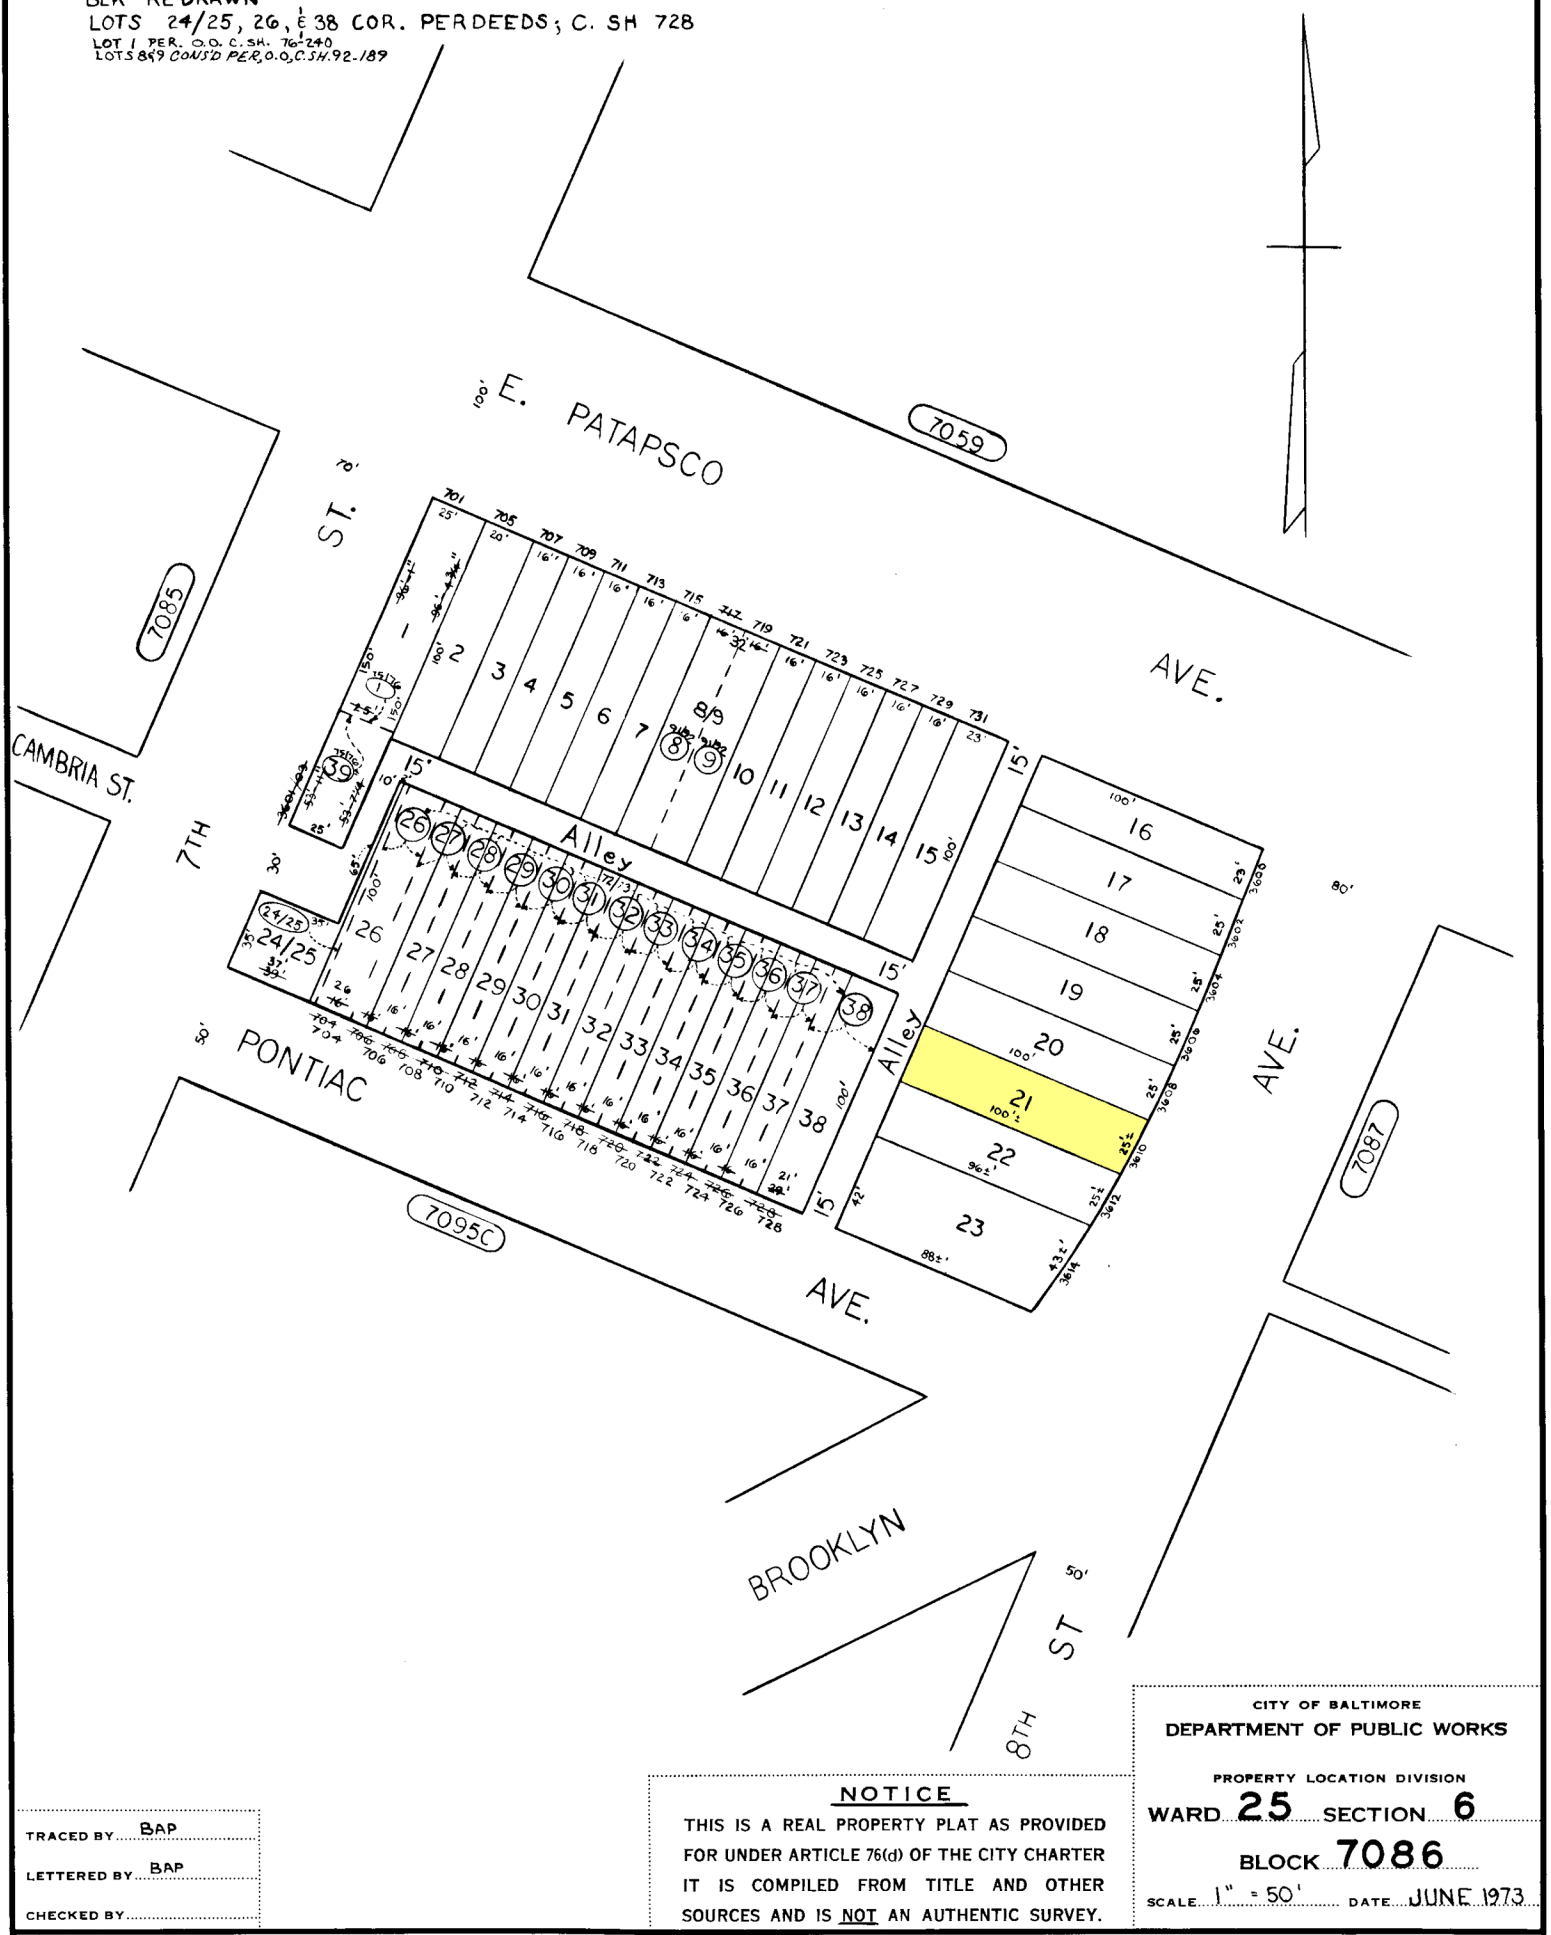

TRACED BY: BAP
 LETTERED BY: BAP
 CHECKED BY: _____

NOTICE
 THIS IS A REAL PROPERTY PLAT AS PROVIDED FOR UNDER ARTICLE 76(d) OF THE CITY CHARTER IT IS COMPILED FROM TITLE AND OTHER SOURCES AND IS NOT AN AUTHENTIC SURVEY.

CITY OF BALTIMORE
 DEPARTMENT OF PUBLIC WORKS
 PROPERTY LOCATION DIVISION
 WARD **25** SECTION **6**
 BLOCK **7086**
 SCALE: 1" = 50' DATE: JUNE 1973