


REVISIONS

Blk. revised per P.L.D. C.S.H. 9653-A-9653 D
 LOTS 263 CONSD PER APP. C.S.H. 118
 Lot 24 DIM. CH. PER DEED CH. 54.91-09

7868-B

★ SPECIAL NOTE:- SEE RHB 3305-793, 1-2-76,
 AGREEMENT TO FENCE IN 5' AL.

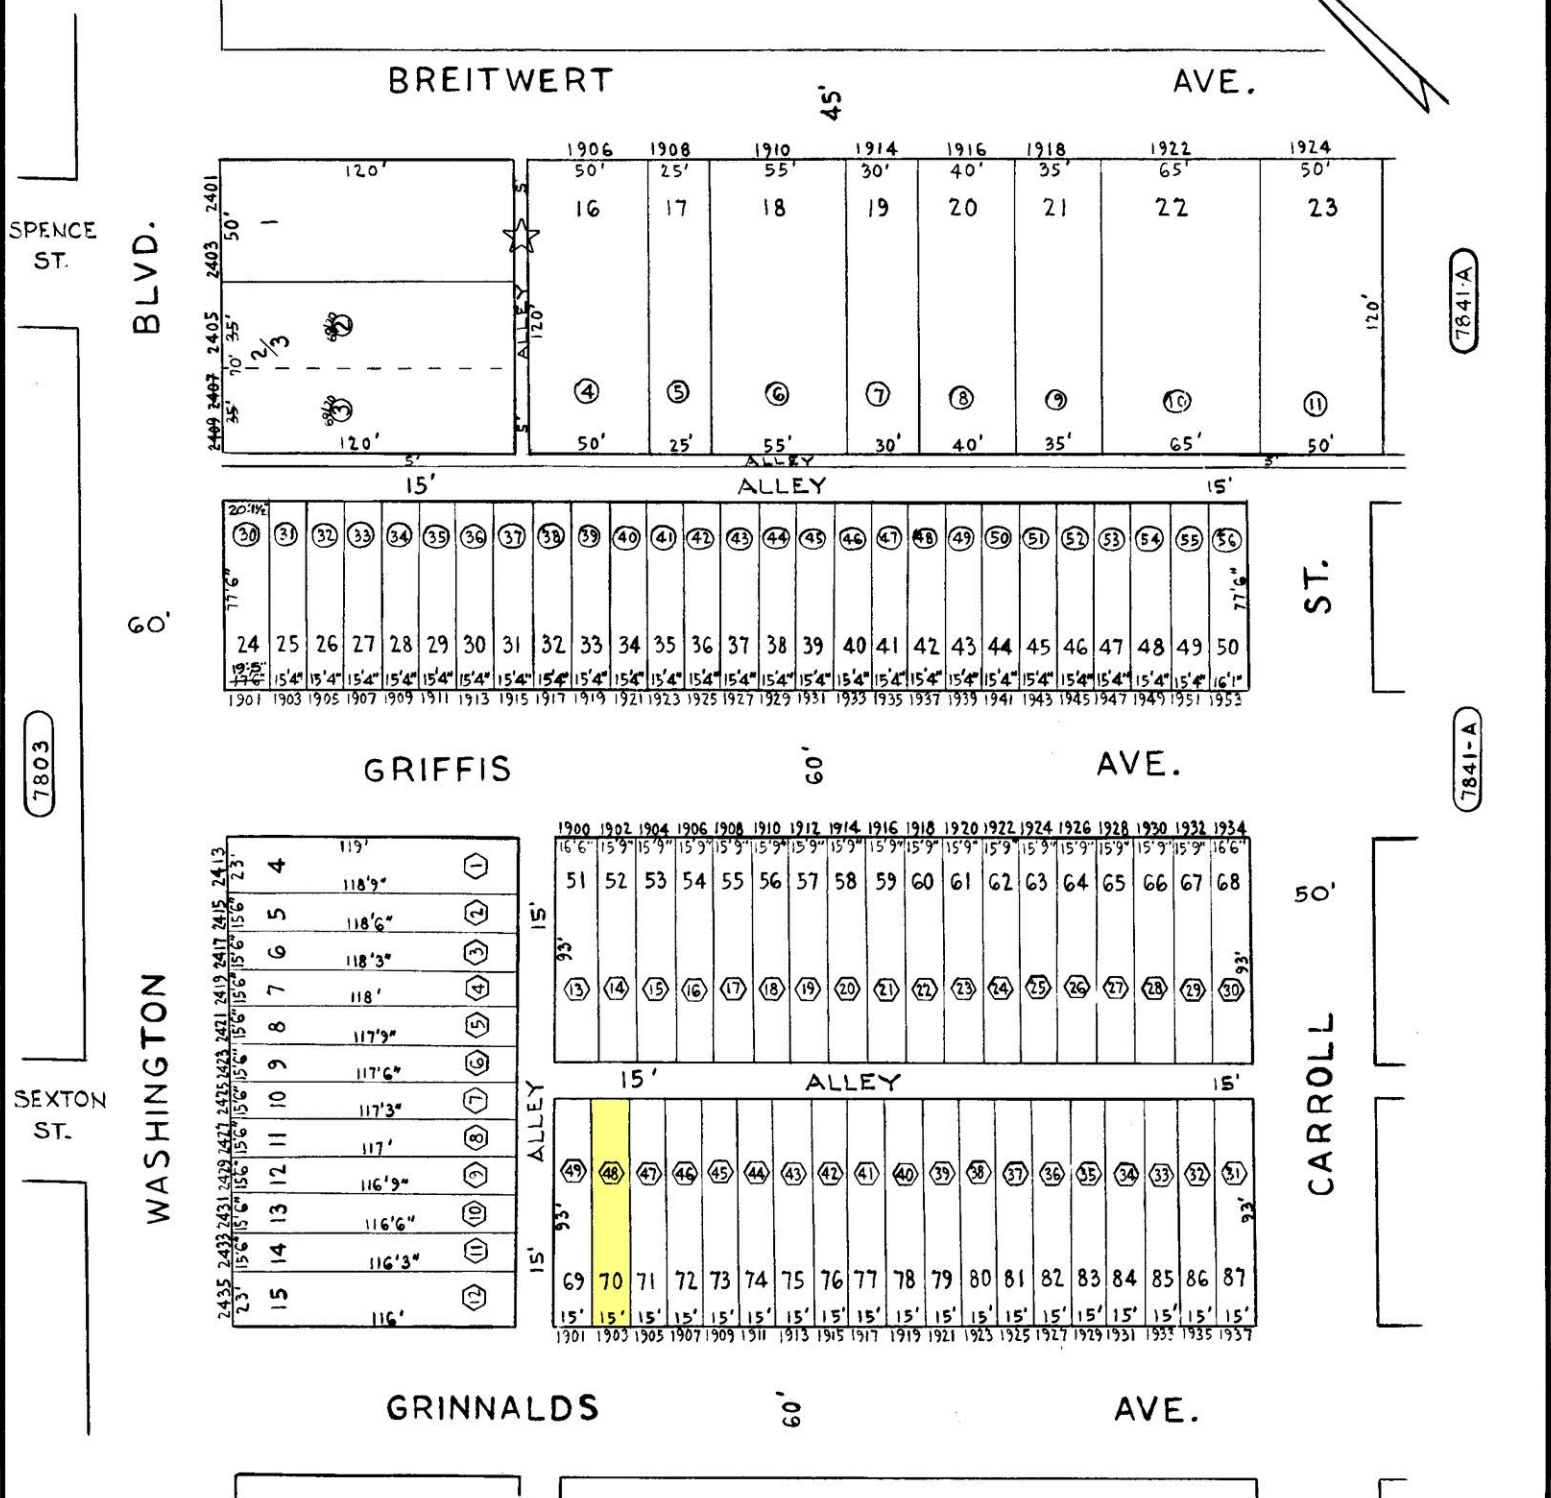

7803

7841-A

7841-A

- ① Block 7841 for 1966/67
- ① Block 7841-A for 1966/67

TRACED BY E. Claypoole
 LETTERED BY E.C.
 CHECKED BY

NOTICE
 THIS IS A REAL PROPERTY PLAT AS PROVIDED
 FOR UNDER ARTICLE 76(d) OF THE CITY CHARTER
 IT IS COMPILED FROM TITLE AND OTHER
 SOURCES AND IS NOT AN AUTHENTIC SURVEY.

CITY OF BALTIMORE
 DEPARTMENT OF PUBLIC WORKS
 PROPERTY LOCATION DIVISION
WARD 25 SECTION 3
BLOCK 7841
 SCALE 1"=50' DATE NOV. 1966