


REVISIONS

LOTS 8F/8I & 97 DIVIDED PER DEED & APP. C.S.H. 9627
 LOT 61/75 HO. NO. PER FIELD C.S.H. 9896C
 LOT 20/21 PER. APPL. C.S.H. 62-234
 LOT 97 DIV PER LETTER C.S.H. 85-417
 LOT 8J DIV PER DEED C.S.H. 96-212

REDRAW FROM VOIDED TRACINGS

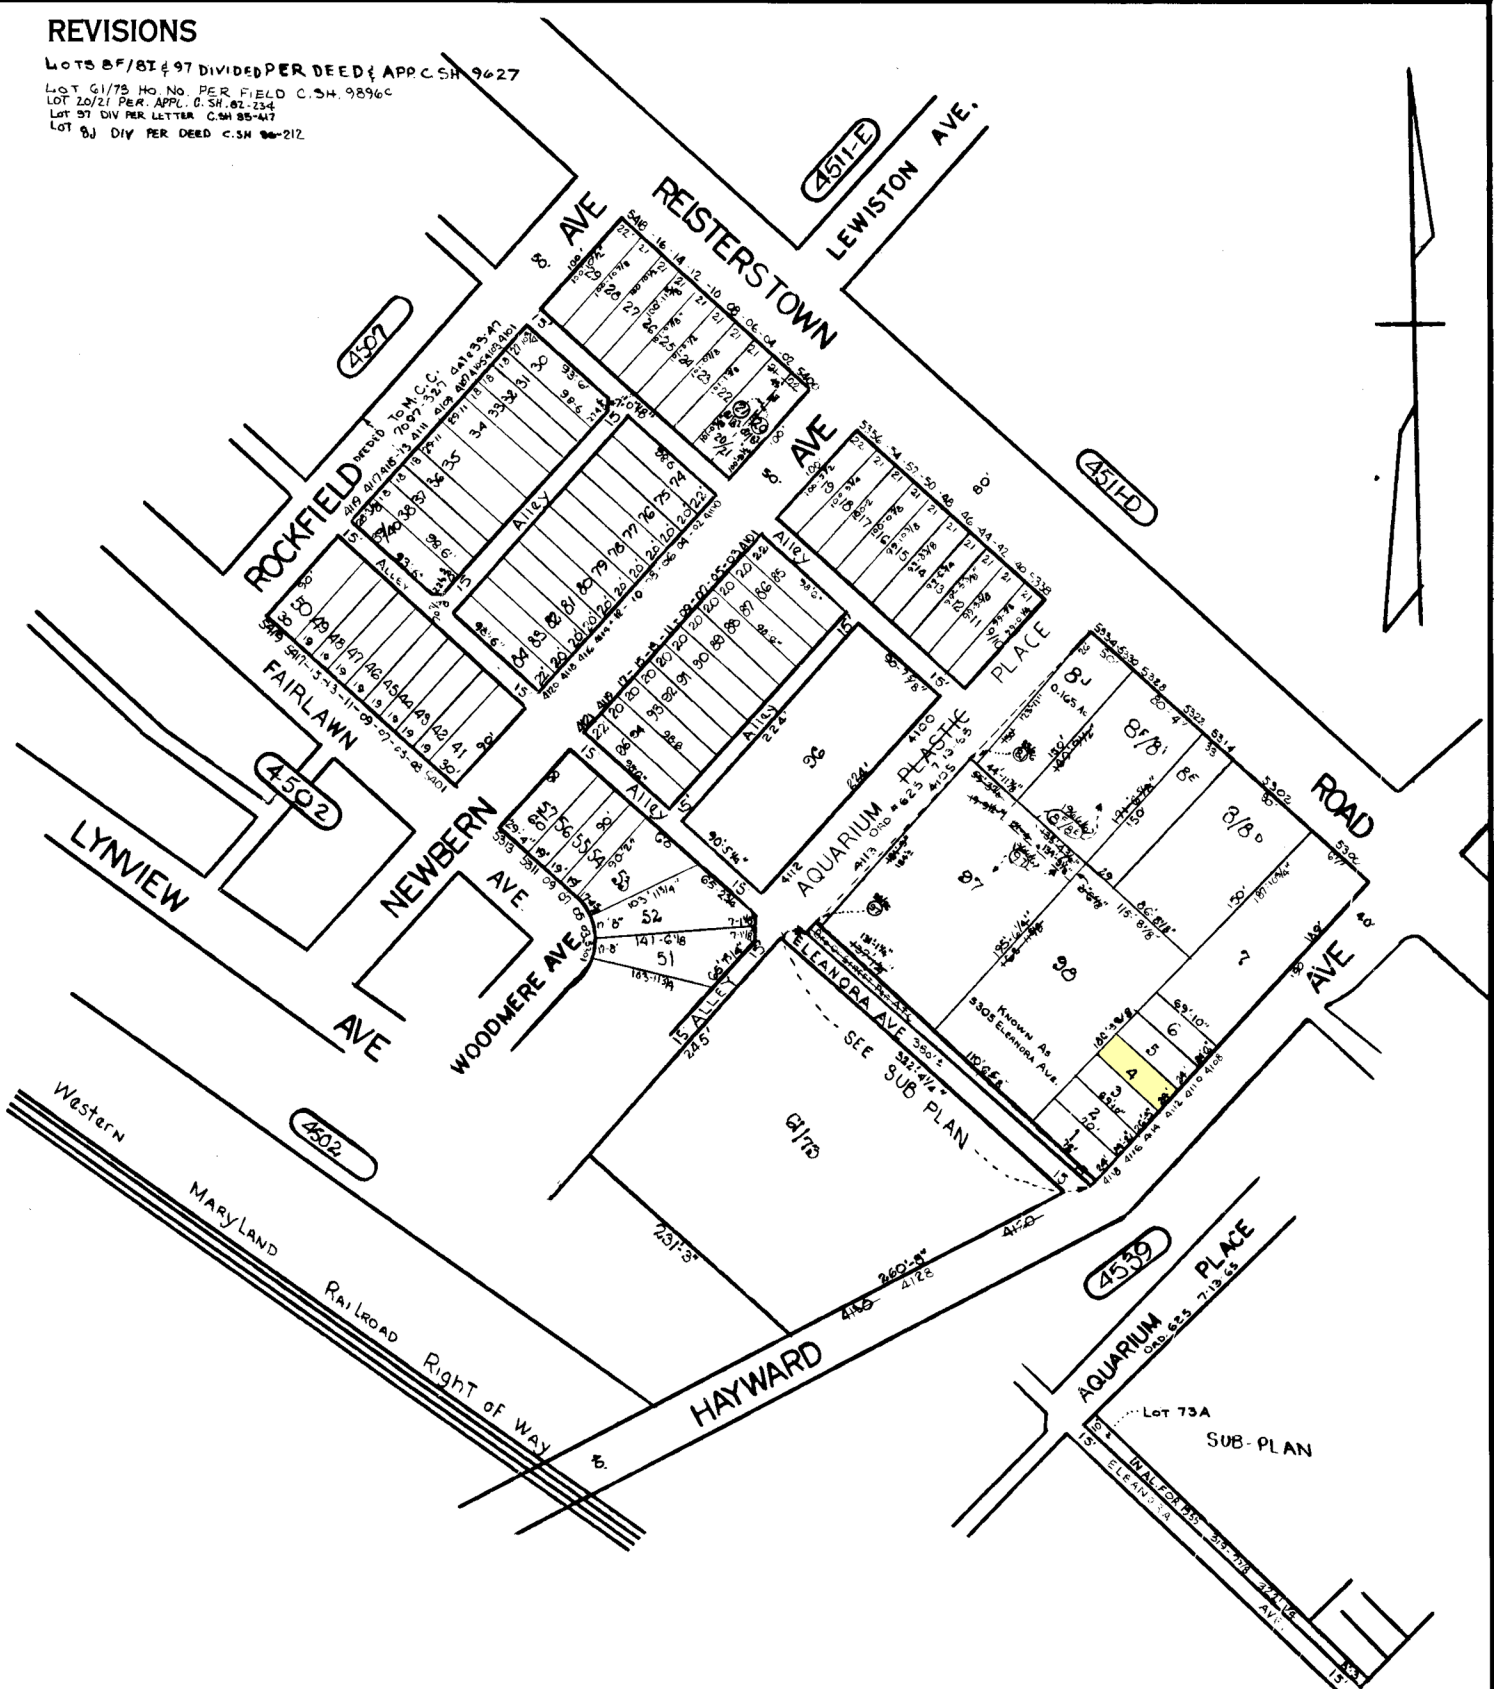

TRACED BY MA. BOONE
 LETTERED BY MA. BOONE
 CHECKED BY _____

NOTICE
 THIS IS A REAL PROPERTY PLAT AS PROVIDED FOR UNDER ARTICLE 76(d) OF THE CITY CHARTER IT IS COMPILED FROM TITLE AND OTHER SOURCES AND IS NOT AN AUTHENTIC SURVEY.

CITY OF BALTIMORE
 DEPARTMENT OF PUBLIC WORKS
 PROPERTY LOCATION DIVISION
 WARD 28 SECTION 1
 BLOCK 4510
 SCALE 1"=100.0' DATE JUNE, 1986