




FAIRLAWN

BALTIMORE CO., MD.

W.M.E. HARMON & Co., INC. - OWNERS.

Scale: 1 in. = 100 ft.

NOTE: The recording of this Plat is not to be construed as a dedication to Public use of the streets, avenues and alleys shown hereon

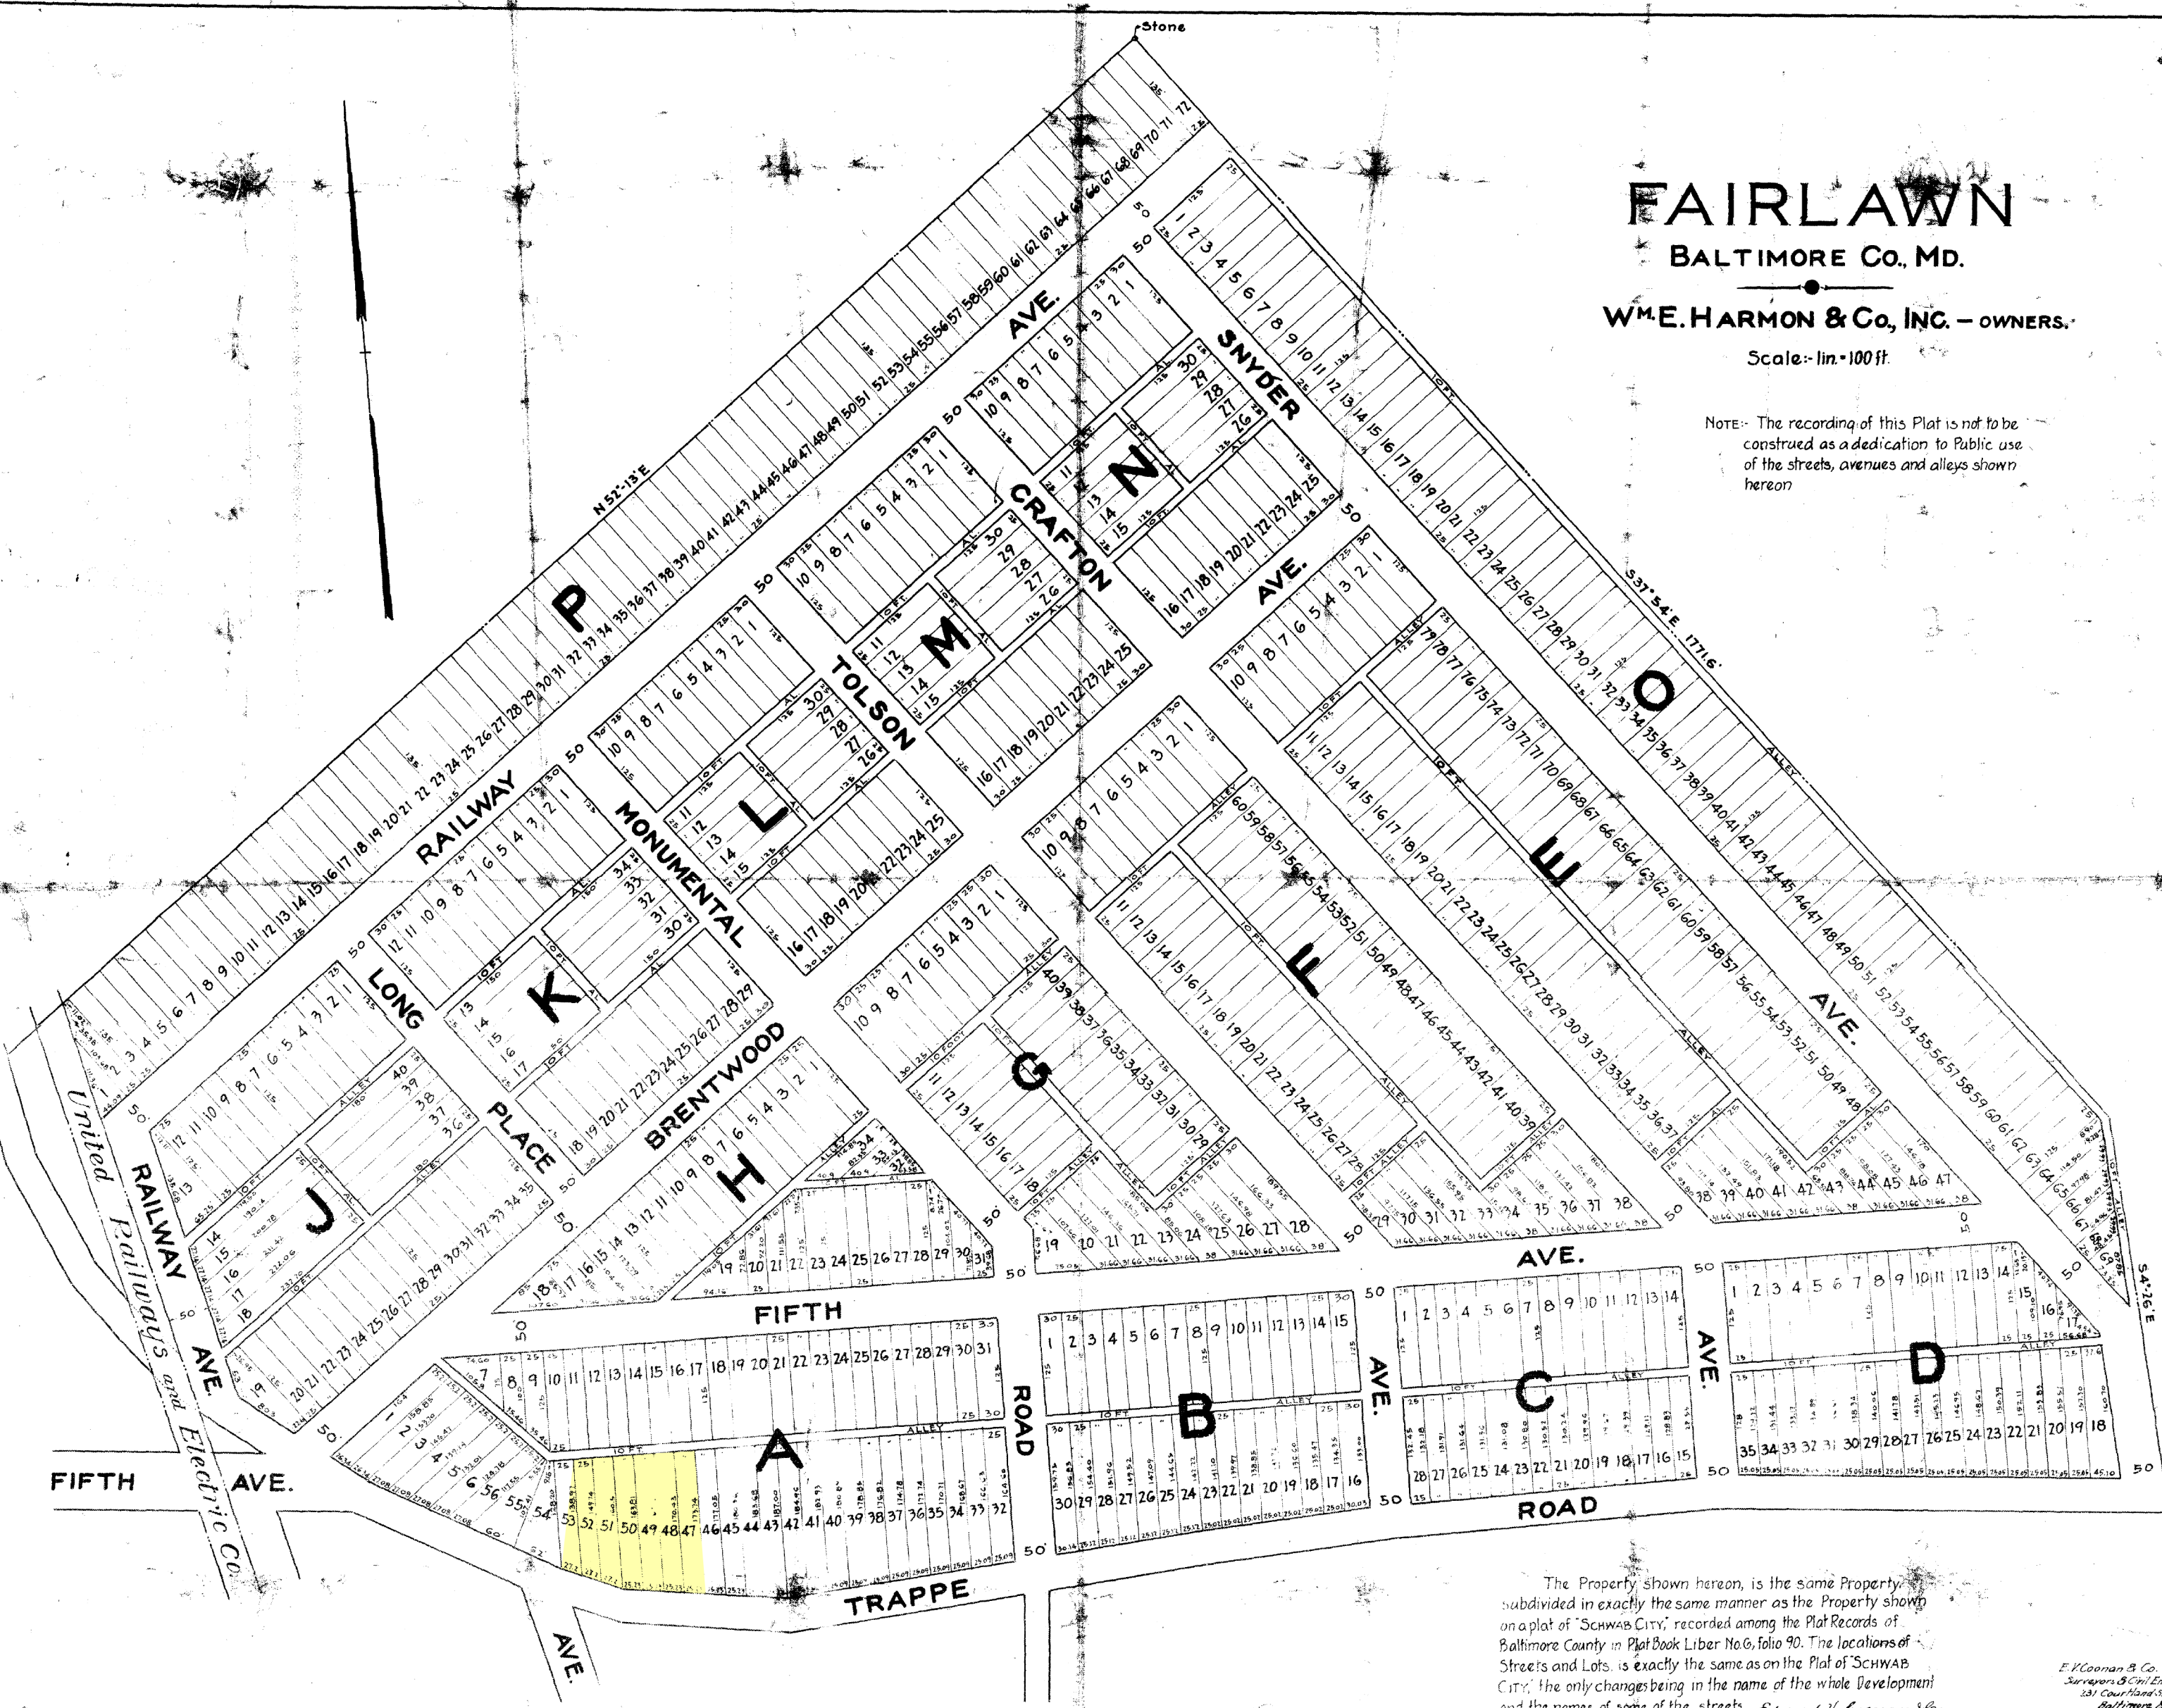

The Property shown hereon, is the same Property subdivided in exactly the same manner as the Property shown on a plat of "SCHWAB CITY," recorded among the Plat Records of Baltimore County in Plat Book Liber No. 6, folio 90. The locations of Streets and Lots, is exactly the same as on the Plat of "SCHWAB CITY," the only changes being in the name of the whole Development and the names of some of the streets. Edward V. Coonan & Co.

E. V. Coonan & Co.
Surveyors & Civil Engineers
231 Courtland St.
Baltimore, Md.
April 25, 1917