

CARSDALE

15-20-2729

ROAD

AVE.

AVE.


DORCHESTER

HEIGHTS

LIBERTY

GRANADA

15-20-2725

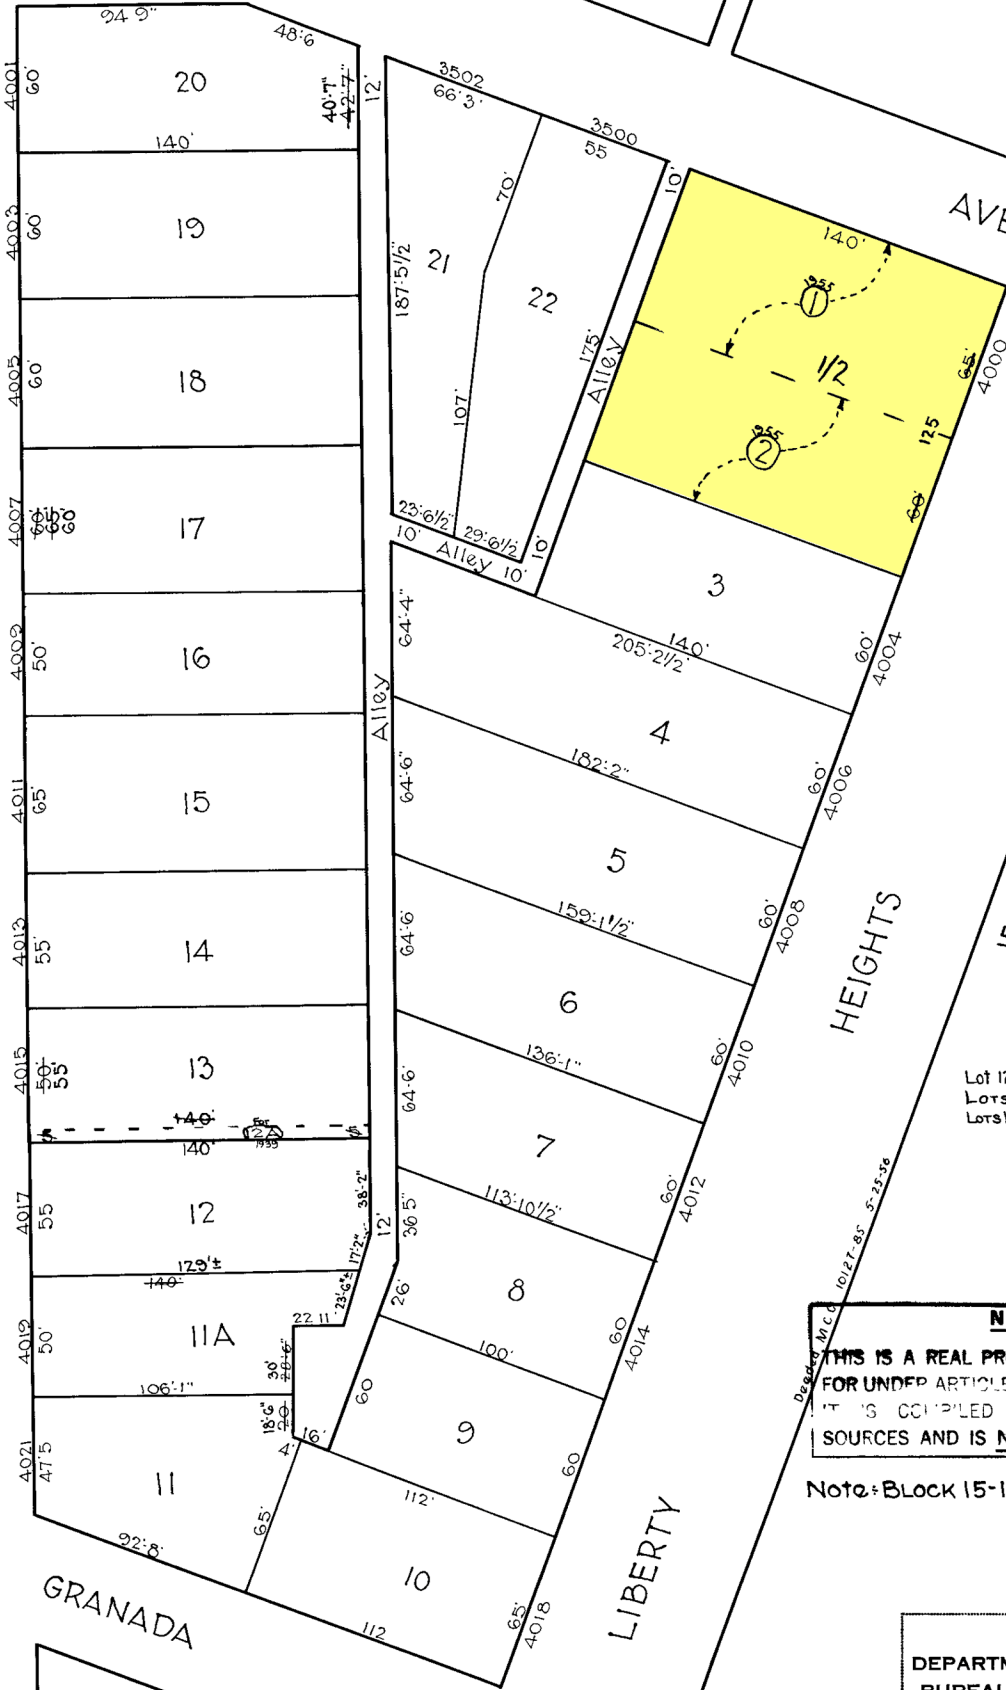

REVISIONS  
 Lot 12A & 17 per Field & Deed. C.Sh 1629  
 Lots 1 & 2 Consd Per App. C Sh 6801  
 Lots 11A, 13, & 17 Cor Per DEEDS; C.Sh 75-046

**NOTICE**  
 THIS IS A REAL PROPERTY PLAT AS PROVIDED  
 FOR UNDER ARTICLE 76 OF THE CITY CHARTER  
 IT IS COMPILED FROM TITLE AND OTHER  
 SOURCES AND IS NOT AN AUTHENTIC SURVEY

Note: Block 15-1-2730 For 1940

CITY OF BALTIMORE  
 DEPARTMENT OF PUBLIC WORKS  
 BUREAU OF PLANS & SURVEYS  
 PROPERTY LOCATION DIVISION  
**WARD 15 SECTION 20**  
**BLOCK 2730**  
 SCALE: 1" = 50' 0" DATE Feb. 1930.

TRACED BY C.C. Miller  
 LETTERED BY W.M.L.  
 CHECKED BY \_\_\_\_\_