


REVISIONS

LOT 4, 4A, 4B, 4C, 4D & 4E CONSID' PER O.O.; CH. SH. 99-111
 LOTS 2B & 2C CONSID' PER O.O.; 00-033

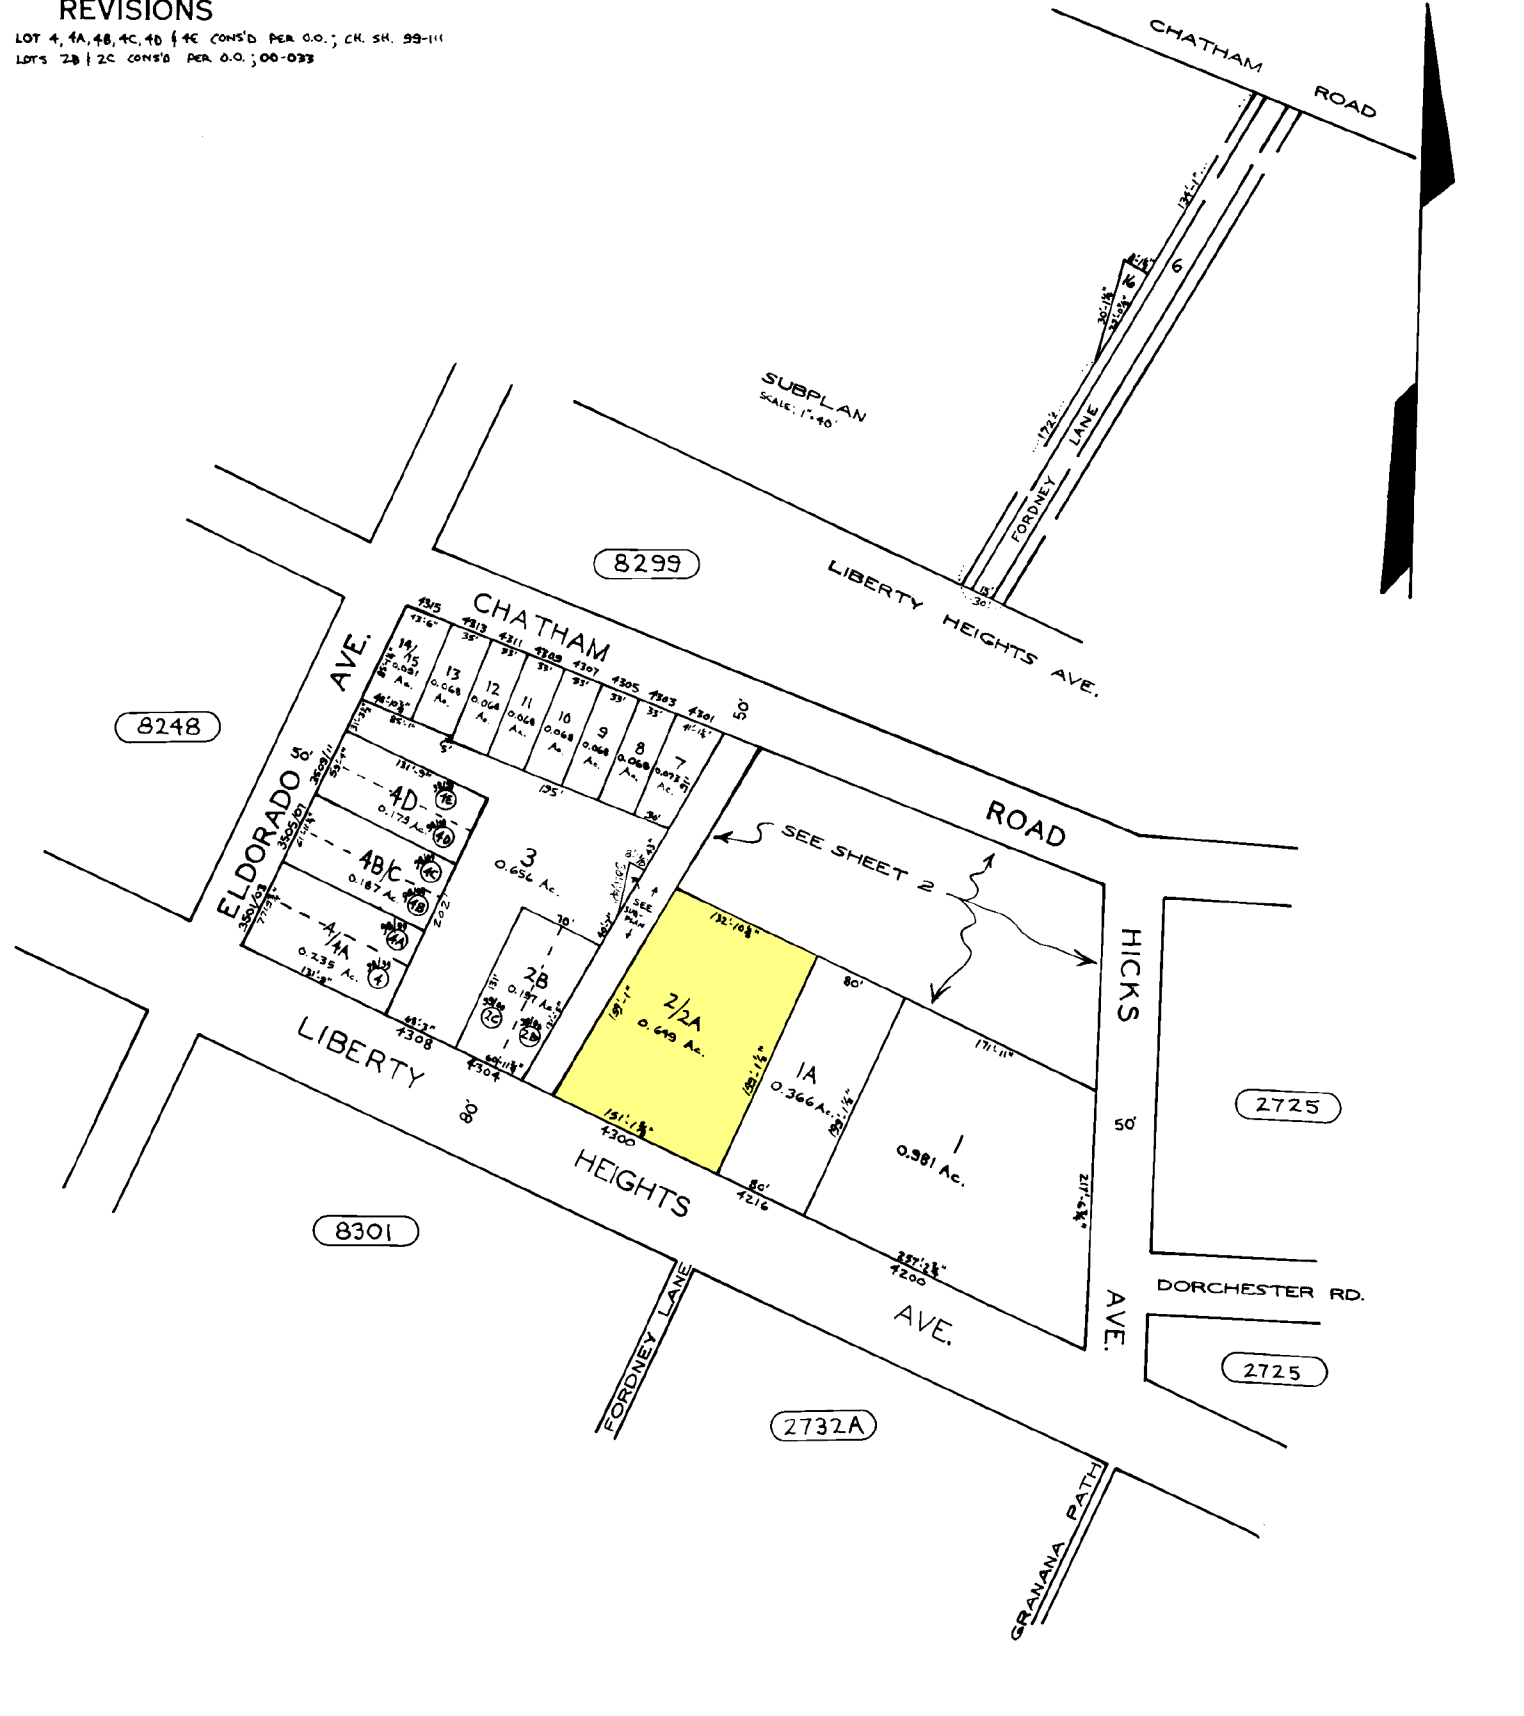

SHEETS IN SET: 2
 SHEET NO: 1

NOTICE

THIS IS A REAL PROPERTY PLAT AS PROVIDED FOR UNDER ARTICLE 76(d) OF THE CITY CHARTER IT IS COMPILED FROM TITLE AND OTHER SOURCES AND IS NOT AN AUTHENTIC SURVEY.

CITY OF BALTIMORE
 DEPARTMENT OF PUBLIC WORKS
 PROPERTY LOCATION SECTION
 WARD **28** SECTION **2**
 BLOCK **8300**
 SCALE: 1" = 100' DATE: **AUG. 99**

TRACED BY: *W.A.S.*
 LETTERED BY: *W.A.S.*
 CHECKED BY:

Handwritten signature/initials