
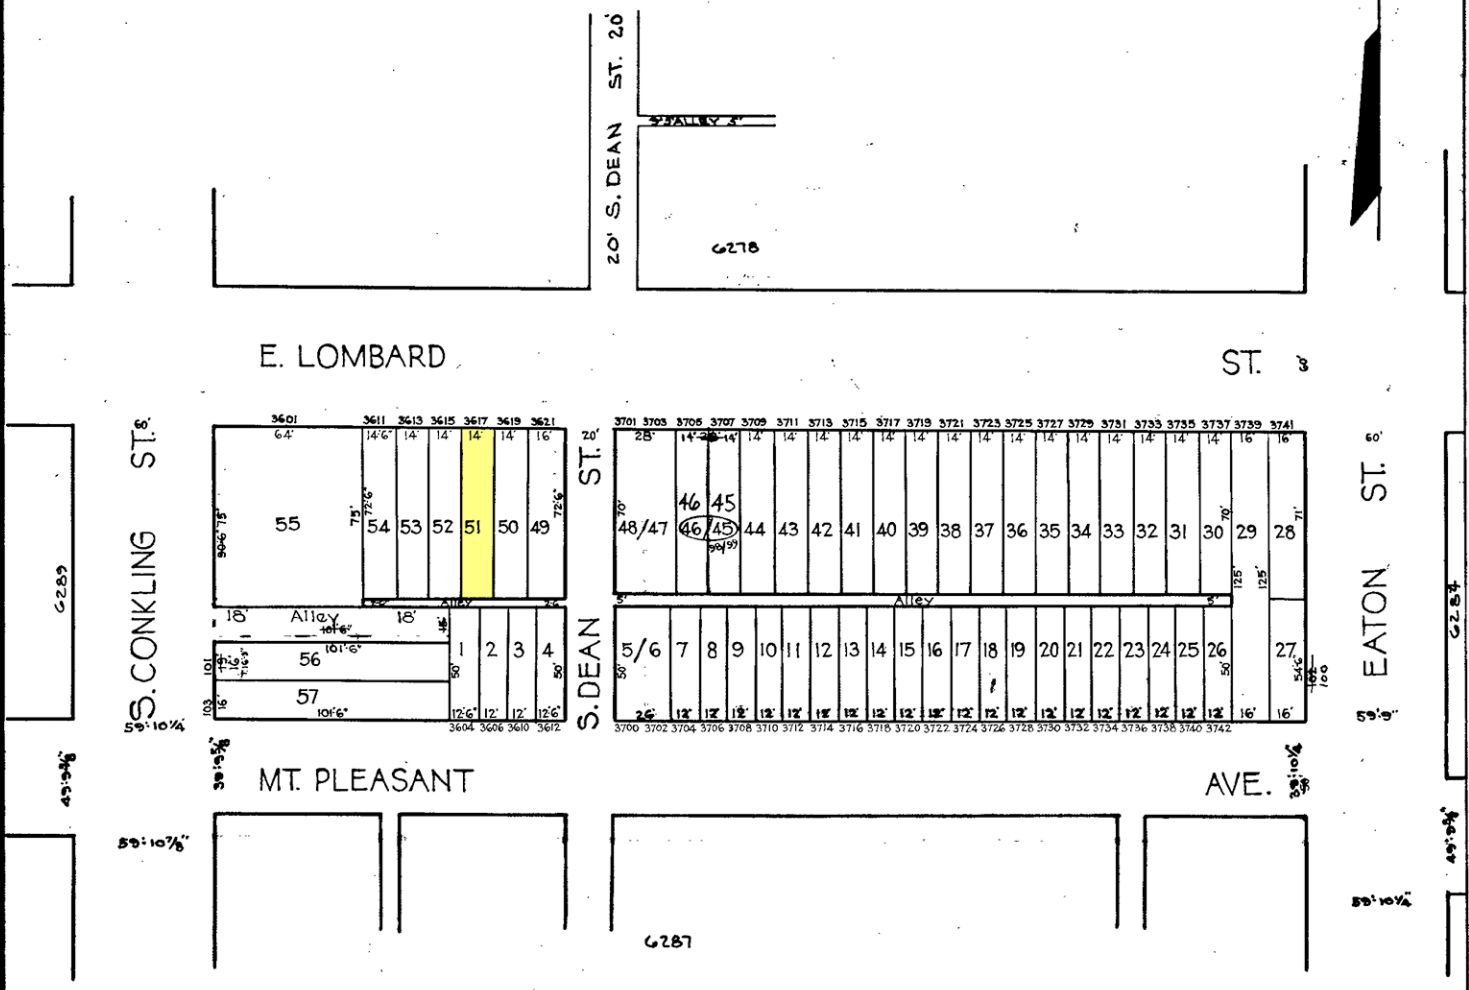


REVISIONS

Lots 55,56 Dim 5 Cor, For Deed C. Sh. 2208A
 Lot 27 Ha. No. Changed Per Field & P.L.D. G.S. 7185 A
 LOT 45/46 DIV. PCR. O.O.

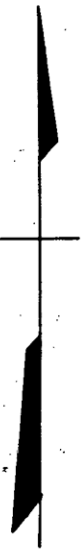

NOTICE

THIS IS A REAL PROPERTY PLAT AS PROVIDED
 FOR UNDER ARTICLE 76(4) OF THE CITY CHARTER
 IT IS COMPILED FROM TITLE AND OTHER
 SOURCES AND IS NOT AN AUTHENTIC SURVEY

NOTE ÷ BLOCK 26-15-3 FOR 1941

6286

CITY OF BALTIMORE
 DEPARTMENT OF PUBLIC WORKS
 BUREAU OF PLANS & SURVEYS
 PROPERTY LOCATION DIVISION

WARD 26 SECTION 15
BLOCK 6286

SCALE 1/4" = 50 FT. DATE May 1931

TRACED BY *A.B. Mc*
 LETTERED BY J.J.R.
 CHECKED BY _____