


**REVISIONS**  
 Lots 55, 56 Dim 5 Cor. For Dwd C. Sh. 2208A  
 Lot 27 Ho. No. Changed Per Field & P.L.D. G. Sh. 7185 A  
 LOT 45/46 DIV. PCR. O.O.

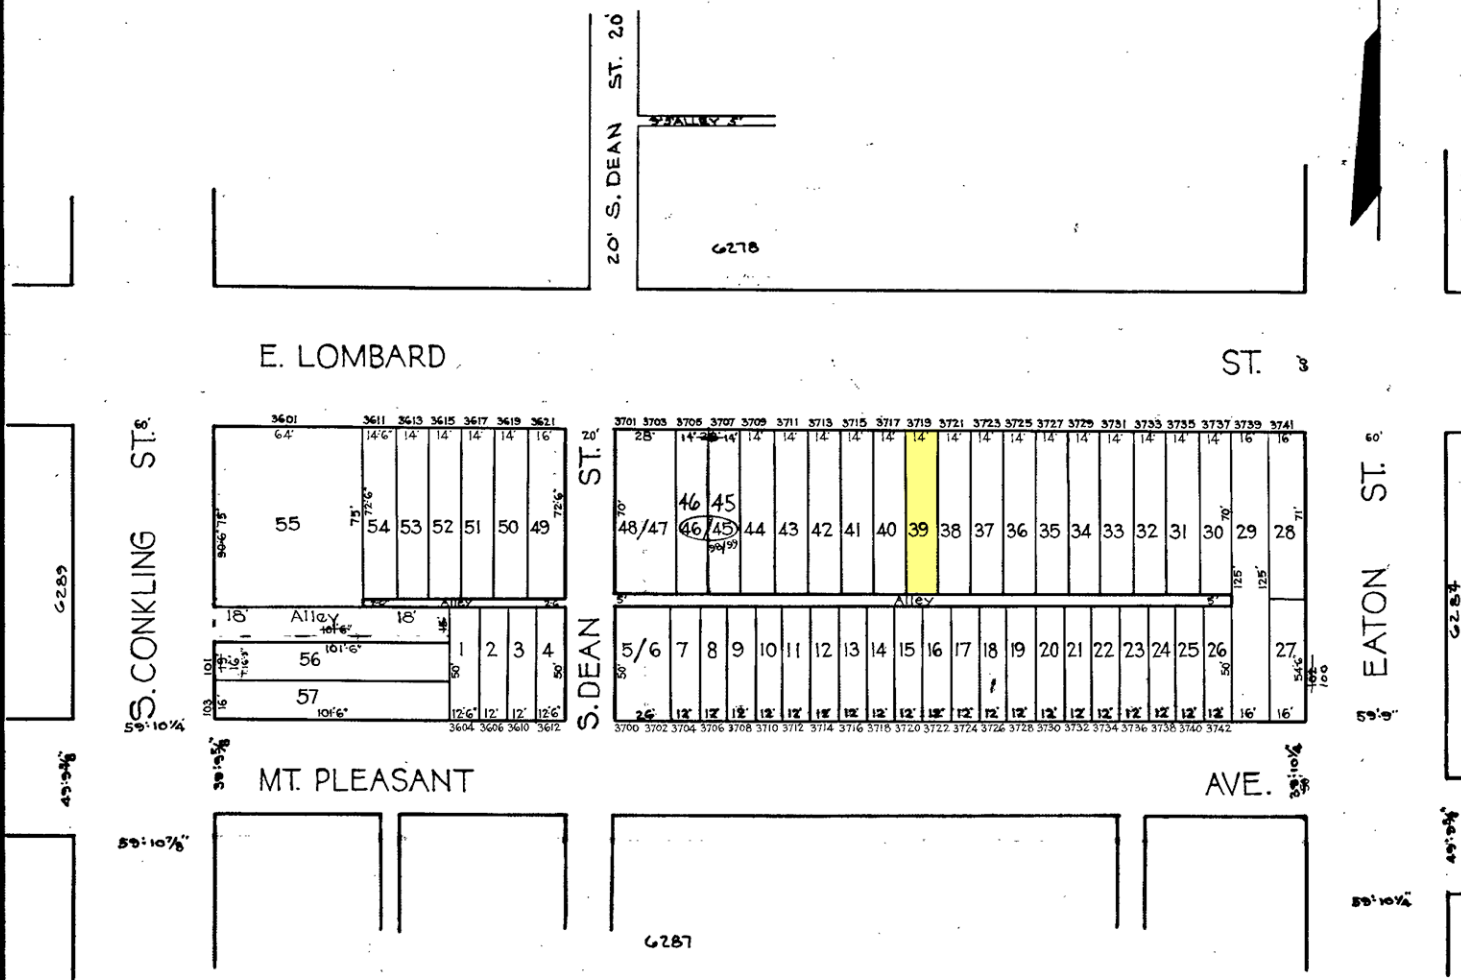

**NOTICE**  
 THIS IS A REAL PROPERTY PLAT AS PROVIDED  
 FOR UNDER ARTICLE 76(4) OF THE CITY CHARTER  
 IT IS COMPILED FROM TITLE AND OTHER  
 SOURCES AND IS NOT AN AUTHENTIC SURVEY

NOTE ÷ BLOCK 26-15-3 FOR 1941

**6286**  
 CITY OF BALTIMORE  
 DEPARTMENT OF PUBLIC WORKS  
 BUREAU OF PLANS & SURVEYS  
 PROPERTY LOCATION DIVISION  
 WARD 26 SECTION 15  
 BLOCK 6286  
 SCALE 1/4" = 50 FT. DATE May 1931

TRACED BY *A.B. Mc*  
 LETTERED BY J.J.R.  
 CHECKED BY \_\_\_\_\_