


REVISIONS

LOTS 14L, 15, 15I & 15J DIM CHANGED PER DEED & PLS C.S# 86-143

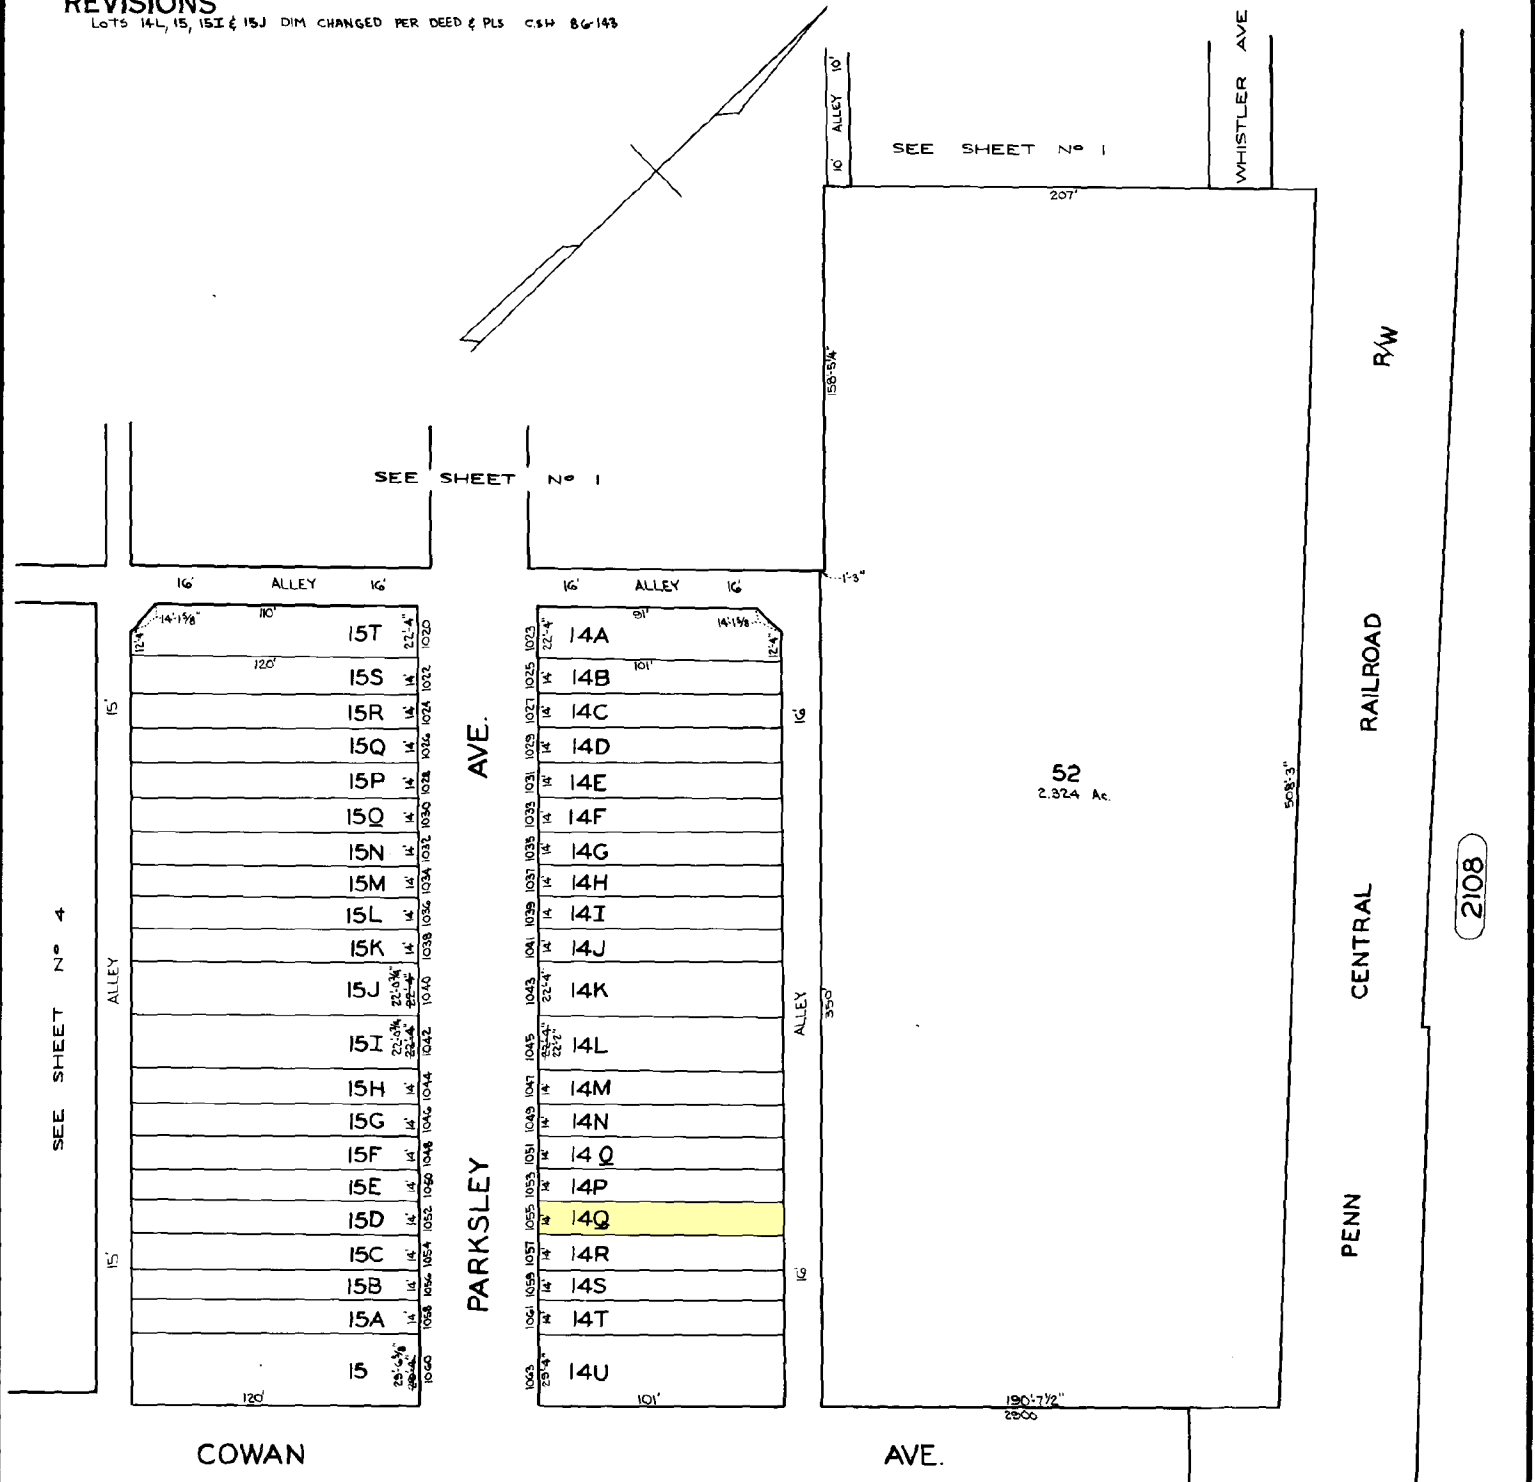

SEE SHEET N° 4

SEE SHEET N° 1

SEE SHEET N° 1

SEE SHEET N° 5

SHEETS IN SET 6
SHEET N° 2

TRACED BY... P.M. FORD
LETTERED BY... PIERRE. M. FORD
CHECKED BY...

NOTICE
THIS IS A REAL PROPERTY PLAT AS PROVIDED FOR UNDER ARTICLE 76(d) OF THE CITY CHARTER IT IS COMPILED FROM TITLE AND OTHER SOURCES AND IS NOT AN AUTHENTIC SURVEY.

CITY OF BALTIMORE
DEPARTMENT OF PUBLIC WORKS
PROPERTY LOCATION DIVISION
WARD **25** SECTION **2**
BLOCK **7772**
SCALE: 1"=50' 0" DATE: OCT 1985

2108