


**REVISIONS**

LOTS 20/22 & 31A CONS'D PER DEED C.34 88-408

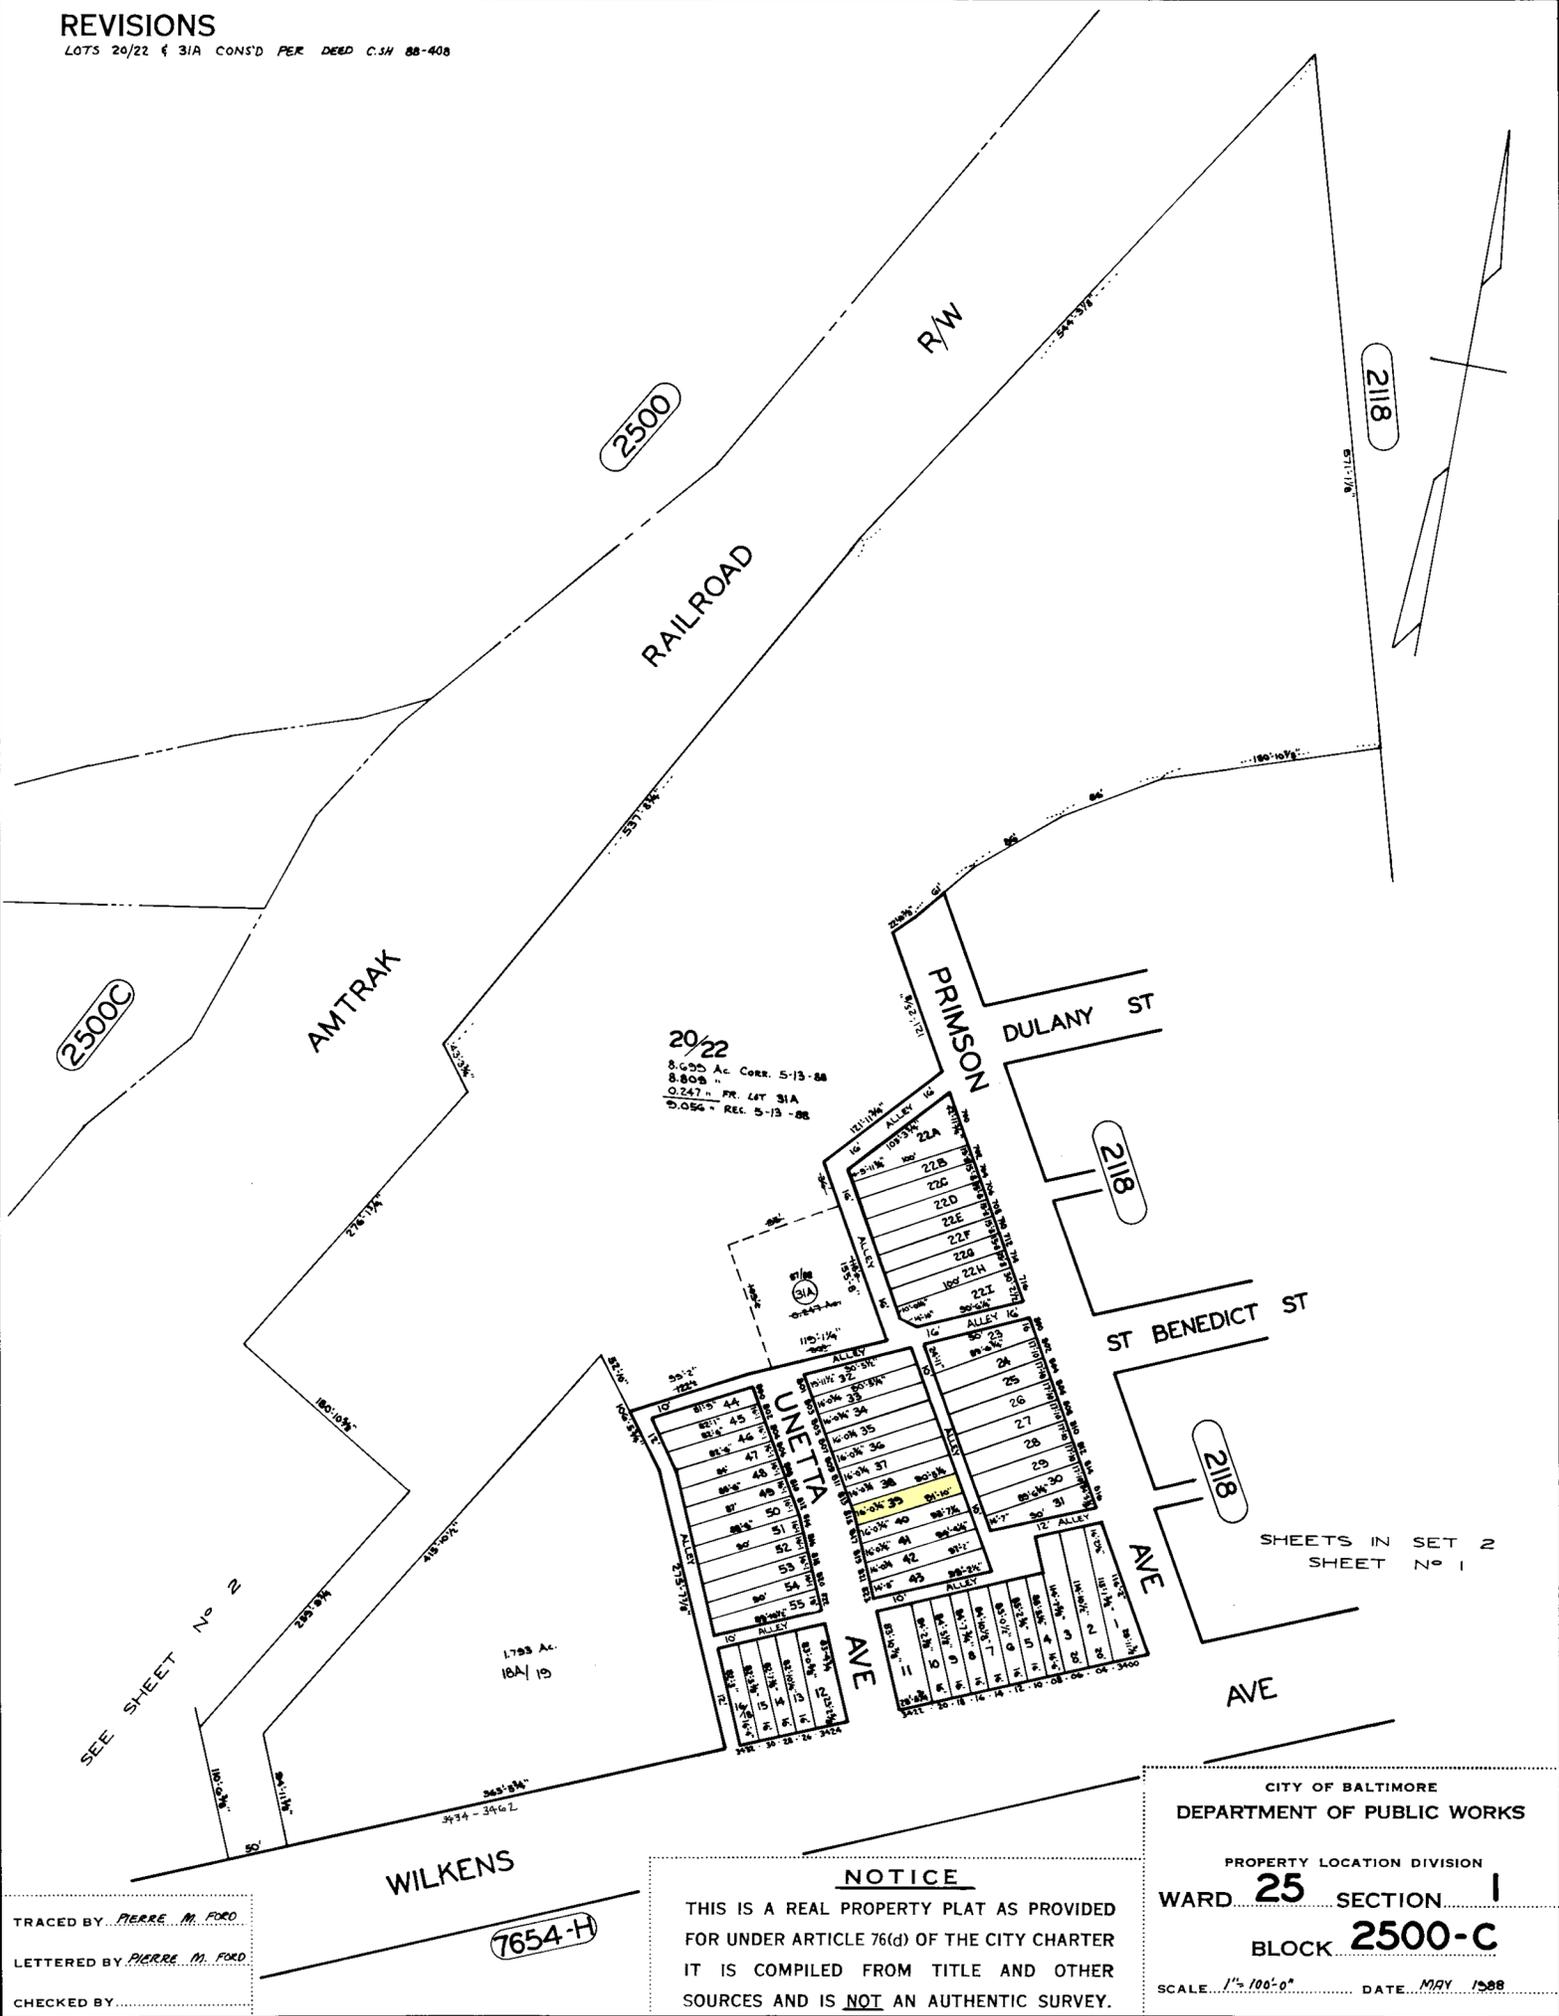

TRACED BY PIERRE M. FORD  
 LETTERED BY PIERRE M. FORD  
 CHECKED BY \_\_\_\_\_

**7654-H**

**NOTICE**  
 THIS IS A REAL PROPERTY PLAT AS PROVIDED FOR UNDER ARTICLE 76(d) OF THE CITY CHARTER IT IS COMPILED FROM TITLE AND OTHER SOURCES AND IS NOT AN AUTHENTIC SURVEY.

CITY OF BALTIMORE  
 DEPARTMENT OF PUBLIC WORKS  
 PROPERTY LOCATION DIVISION  
 WARD **25** SECTION **1**  
 BLOCK **2500-C**  
 SCALE 1" = 100'-0" DATE **MAY 1988**