


REFERENCES:
 -A-30
 -C-12
 -A-18
 -A-18a

REVISIONS

BLKS. REVISED & REDRAWN PER PLS. & DEEDS C.S.M. 750-760
 LOTS 77 & 79 AREA CHANGED C.S.M. 85-239

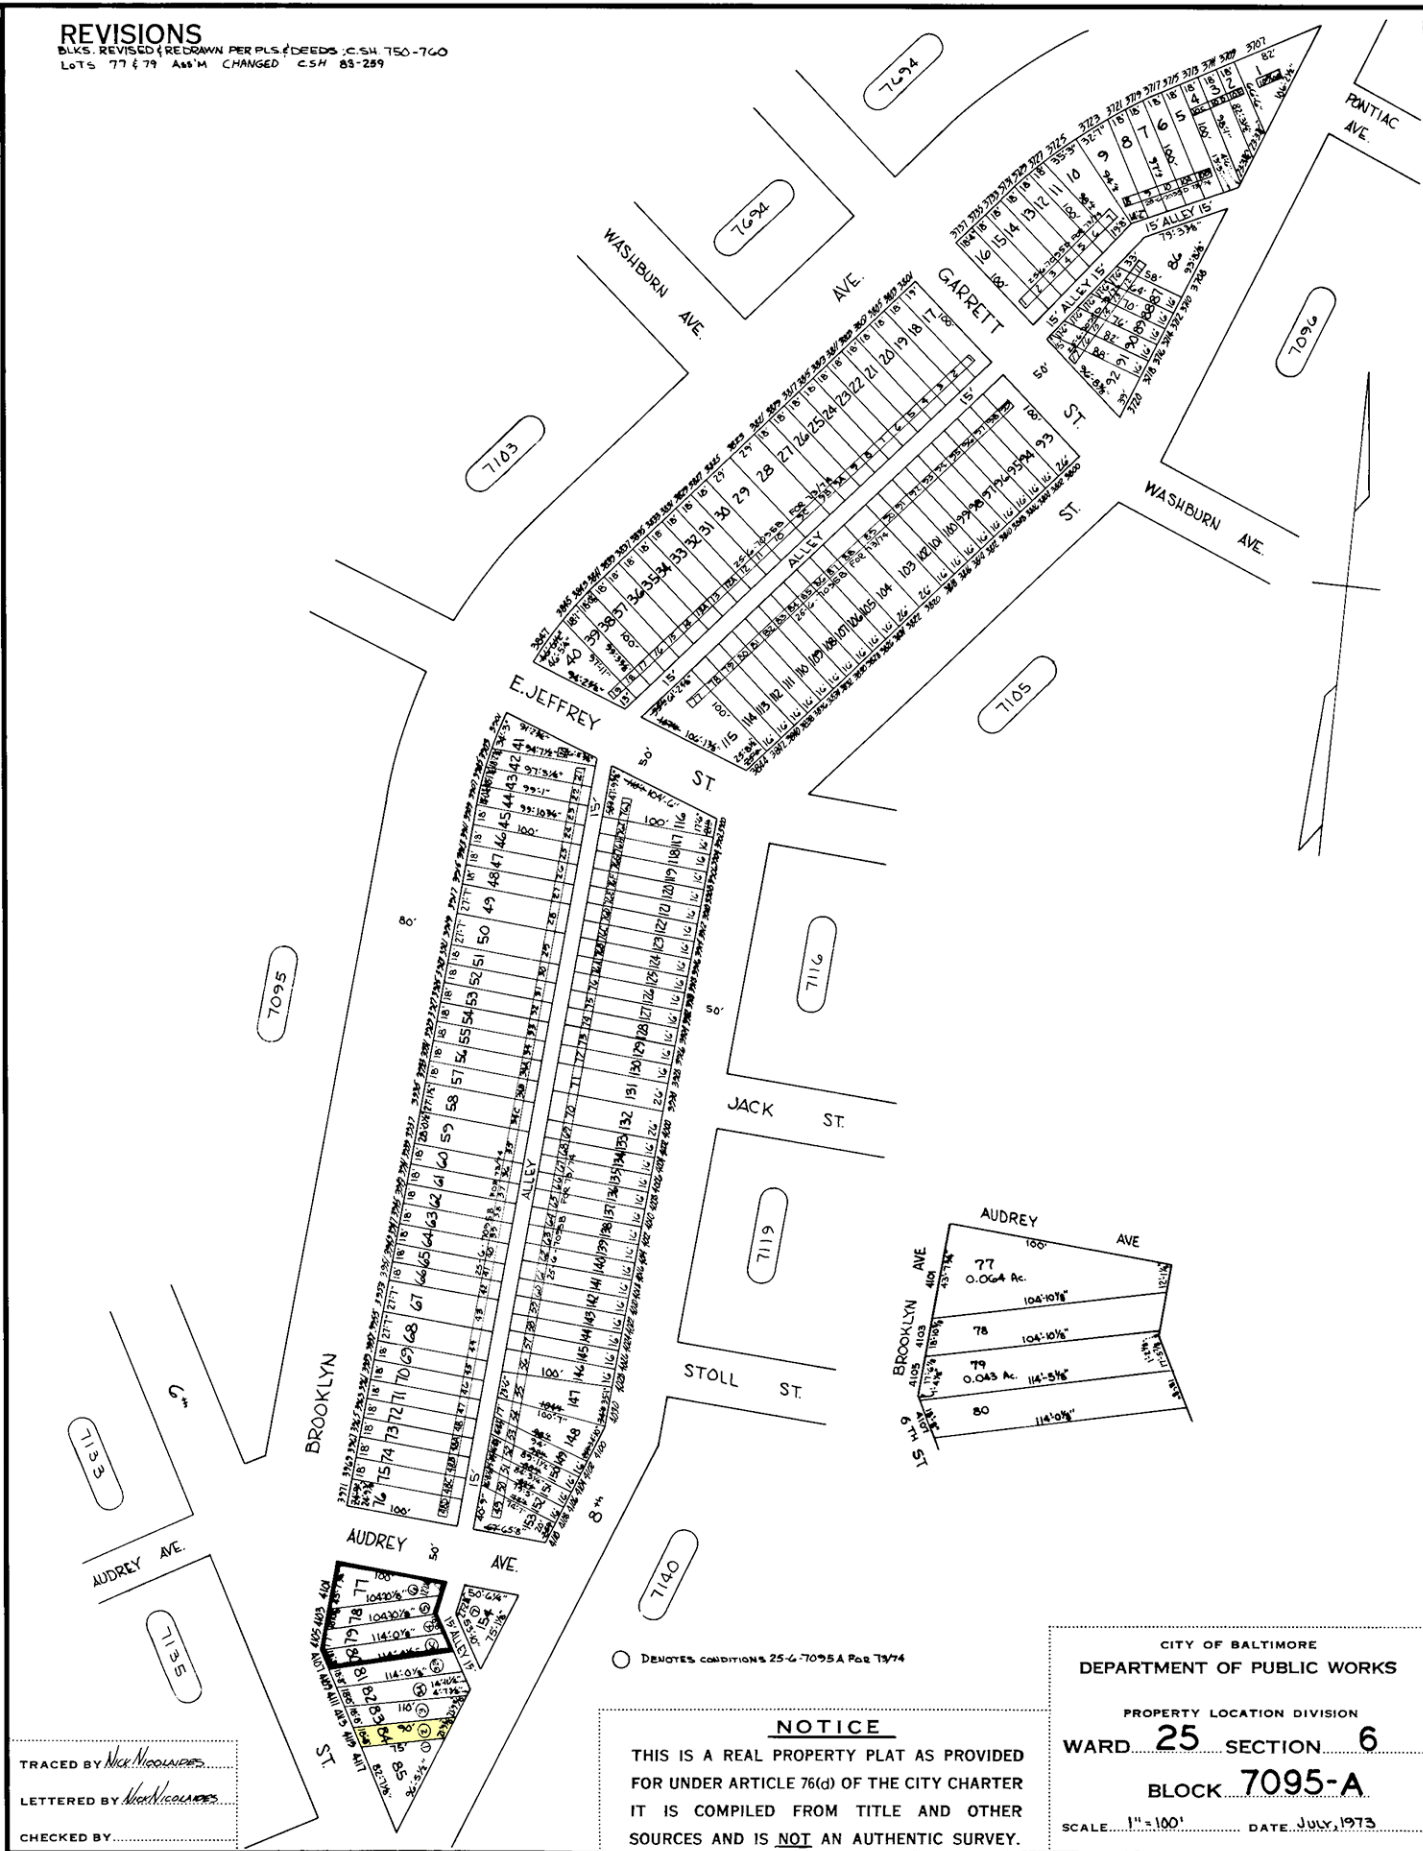

TRACED BY *Nick Moore*
 LETTERED BY *Nick Moore*
 CHECKED BY _____

○ DENOTES CONDITIONS 25-G-7095A FOR 7374

NOTICE

THIS IS A REAL PROPERTY PLAT AS PROVIDED FOR UNDER ARTICLE 76(d) OF THE CITY CHARTER IT IS COMPILED FROM TITLE AND OTHER SOURCES AND IS NOT AN AUTHENTIC SURVEY.

CITY OF BALTIMORE
 DEPARTMENT OF PUBLIC WORKS

PROPERTY LOCATION DIVISION
 WARD 25 SECTION 6

BLOCK 7095-A

SCALE: 1"=100' DATE: JULY, 1973