


REVISIONS

Lot 17 Divided Per Deed & O.O.C.S. 2858.
 Lots 16 to 19 Dim. Changed Per P.S., C.Sh. 2879A.
 Lot 16 Divided Per Deed, C.Sh. 3359.
 Lot 15 Divided Per Deed & App. 2404/2405 C.Sh. 3638
 Lot 1 Ho. No. Assigned Per Field, C.Sh. 4262A.
 Lot 19 Divided Per App. 125, C.Sh. 4337.
 Brackenridge Ave. Per B.S. C.Sh. 4436A
 Lots 19-20-21 Lot Nos. Changed Per B.S., C.Sh. 4455A.
 Lots 1 to 14 Dim. Changed Per Field & P.L.D. C.Sh. 5350A
 Lot 4 Divided Per Deed, C.Sh. 7210.
 Lots 4 & 4A Cons'd. Per O.O.; Letter; C.Sh. 9047.
 Lots 19A to 22 Corrected & Div. Per Deed C.Sh. 9499-7
 Lot 21 Dim. Per Deed C.Sh. 9499-9
 Lot 19A Dim. Per City Sol. Let. C.Sh. 9499-22
 Lots 15 & 23 Per Deed (P.L.S.) C.Sh. 864
 Lot 4 App. Corr. Per O.O. & D.O.A. C.H. Sh. 00-128

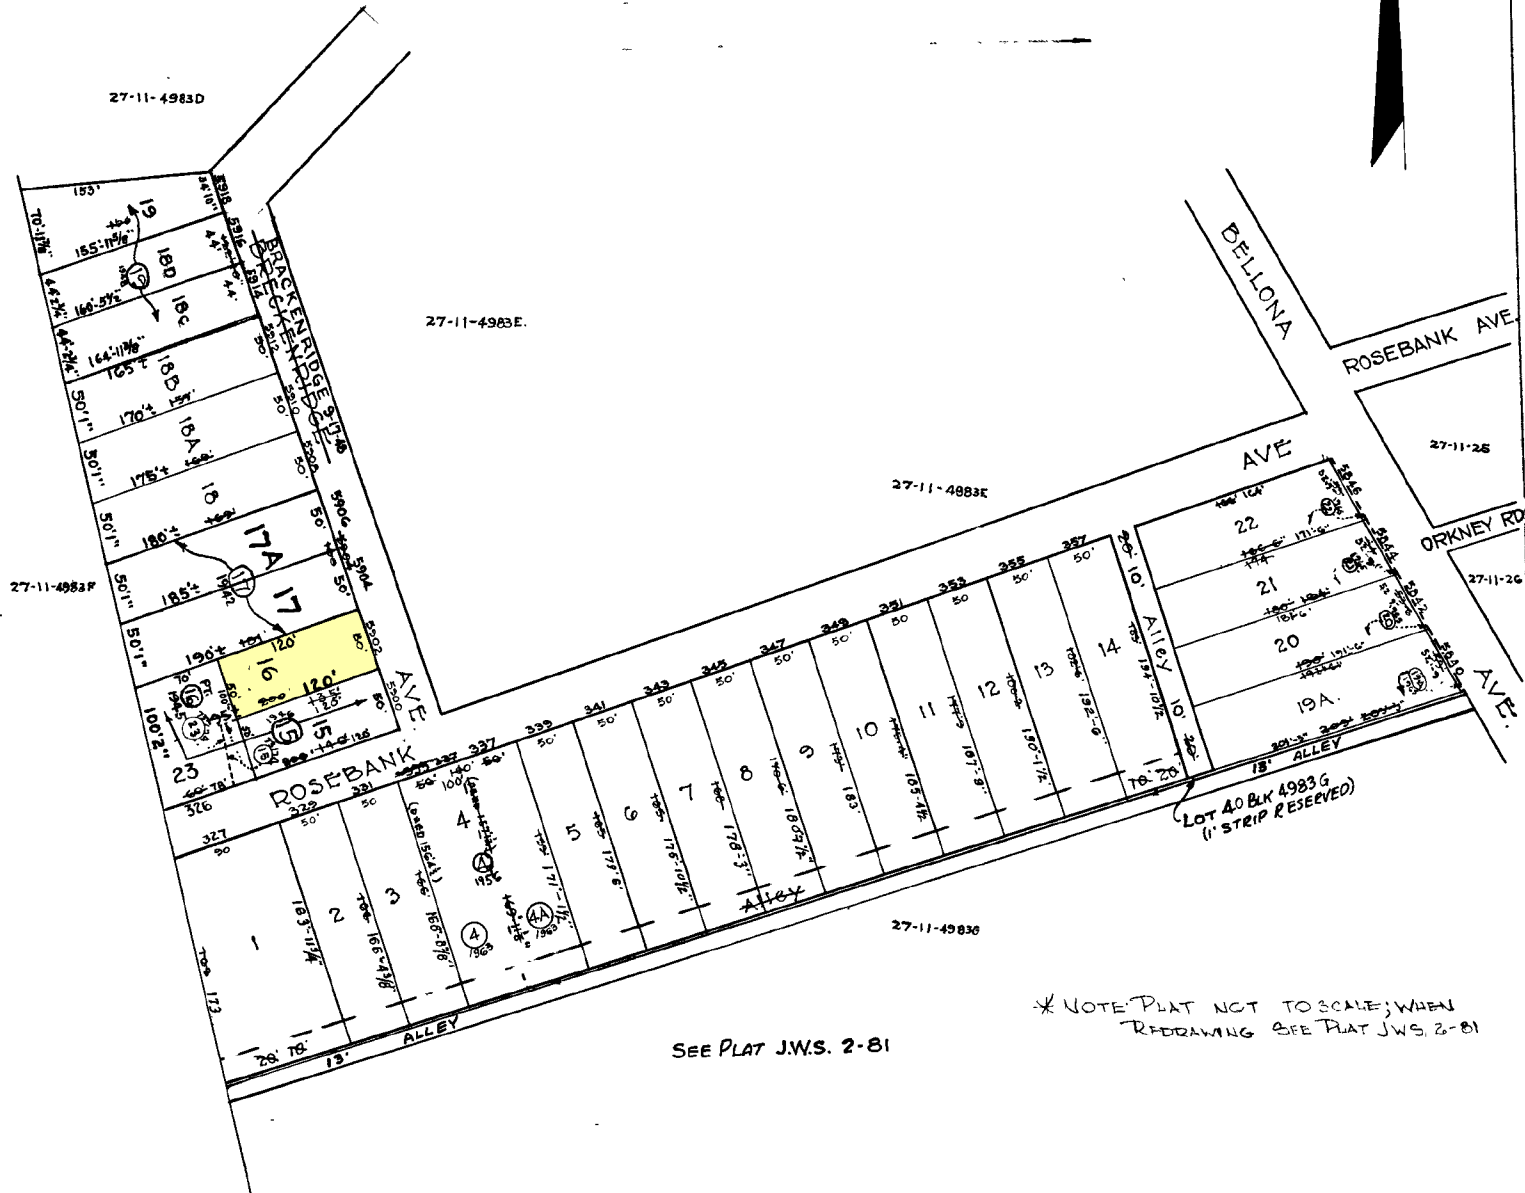

SEE PLAT J.W.S. 2-81

* NOTE: PLAT NOT TO SCALE; WHEN RE-DRAWING SEE PLAT J.W.S. 2-81

4996 - 4998

CITY OF BALTIMORE
 DEPARTMENT OF PUBLIC WORKS
 BUREAU OF PLANS & SURVEYS
 PROPERTY LOCATION DIVISION

WARD 27 SECTION 11
 BLOCK 4983-F

SCALE... 1"=100'-0" ... DATE: Feb. 1932.

NOTICE

THIS IS A REAL PROPERTY PLAT AS PROVIDED FOR UNDER ARTICLE 76() OF THE CITY CHARTER. IT IS COMPILED FROM TITLE AND OTHER SOURCES AND IS NOT AN AUTHENTIC SURVEY

NOTE - BLOCK 27-11-22 FOR 1941.

TRACED BY C. BAIN
 LETTERED BY W.M.L.
 CHECKED BY