


**REVISIONS**

Block Revised, Per P.S. C.S. 2433.  
 Lots 1 to 9, Per App. 5959/76, C.S. 2458.  
 Lots 10 to 18 & 47 to 55 PER APP 1267/84 C.S. 3530.  
 Lots 19 to 46 per Apps. C. 7h. 3644-45

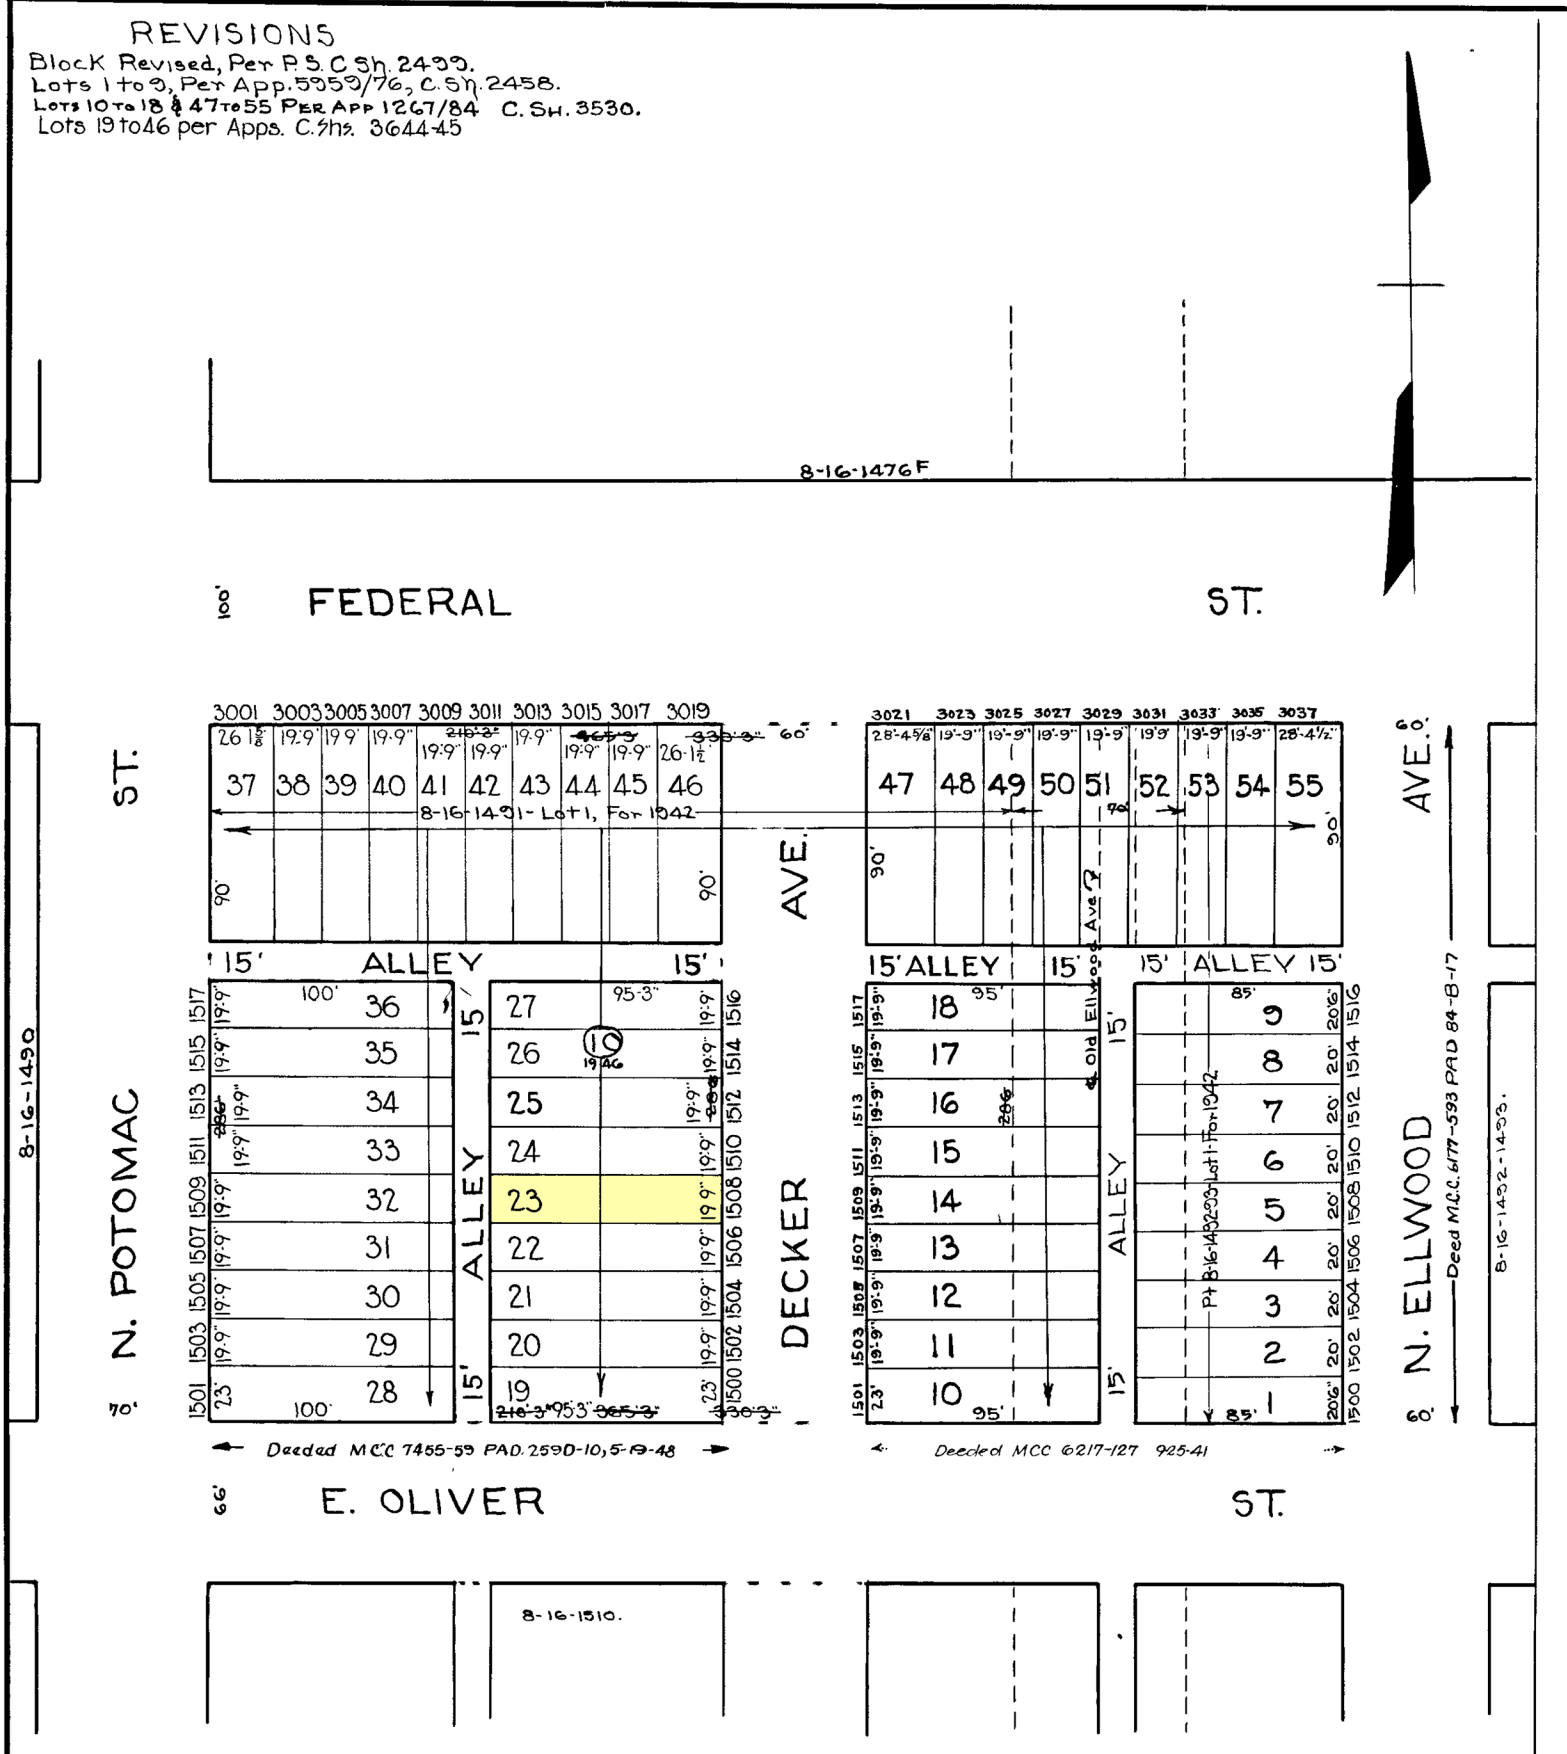

8-16-1490

N. POTOMAC ST.

3001	3003	3005	3007	3009	3011	3013	3015	3017	3019
26 1/8	19.9"	19.9"	19.9"	19.9"	19.9"	19.9"	19.9"	19.9"	26 1/2
37	38	39	40	41	42	43	44	45	46

3021	3023	3025	3027	3029	3031	3033	3035	3037
28'-4 1/2"	19'-9"	19'-9"	19'-9"	19'-9"	19'-9"	19'-9"	19'-9"	28'-4 1/2"
47	48	49	50	51	52	53	54	55

1501	1503	1505	1507	1509	1511	1513	1515	1517
23	19.9"	19.9"	19.9"	19.9"	19.9"	19.9"	19.9"	19.9"
28	29	30	31	32	33	34	35	36

1500	1502	1504	1506	1508	1510	1512	1514	1516
19	20	21	22	23	24	25	26	27

1501	1503	1505	1507	1509	1511	1513	1515	1517
23	19.9"	19.9"	19.9"	19.9"	19.9"	19.9"	19.9"	19.9"
10	11	12	13	14	15	16	17	18

1500	1502	1504	1506	1508	1510	1512	1514	1516
1	2	3	4	5	6	7	8	9

Deeded M.C.C. 7485-59 PAD. 259D-10, 5-19-48

Deeded M.C.C. 6217-127 925-41

E. OLIVER ST.

TRACED BY... HWD.  
 LETTERED BY... HWD.  
 CHECKED BY...

**NOTICE**  
 THIS IS A REAL PROPERTY PLAT AS PROVIDED FOR UNDER ARTICLE 76(1) OF THE CITY CHARTER. IT IS COMPILED FROM TITLE AND OTHER SOURCES AND IS NOT AN AUTHENTIC SURVEY

CITY OF BALTIMORE  
 DEPARTMENT OF PUBLIC WORKS  
 BUREAU OF PLANS & SURVEYS  
 PROPERTY LOCATION DIVISION  
 WARD 8 SECTION 16  
 BLOCK 1491  
 SCALE 1"=50 FT. DATE Sept, 1941.