


**REVISIONS**

BLK. REDRAWN  
 LOTS 23, 25, 26, & 33/34 PER DEEDS; C. SH. 76-080  
 LOT 23 PER DEED C.H. SH. 78-108  
 LOTS 12/13, 15-17 PER DEEDS, C.H. SH. 89-304  
 LOT 7 DIV. PER SUB-DIV. ; C. SH. 99-180 & 181  
 LOT 7P & 13 CONSID' PER C.O. CH. SH. 01-026  
 LOT 10 DIV. PER SUBDIV; CH. SH. 05-058  
 LOTS 10A & 11A DIV. & CONSID' PER SUBDIV. & DEED; CH. SH. 16-047  
 LOTS 10A & 11 CONSID' PER PLO; CH. SH. 17-047

4973

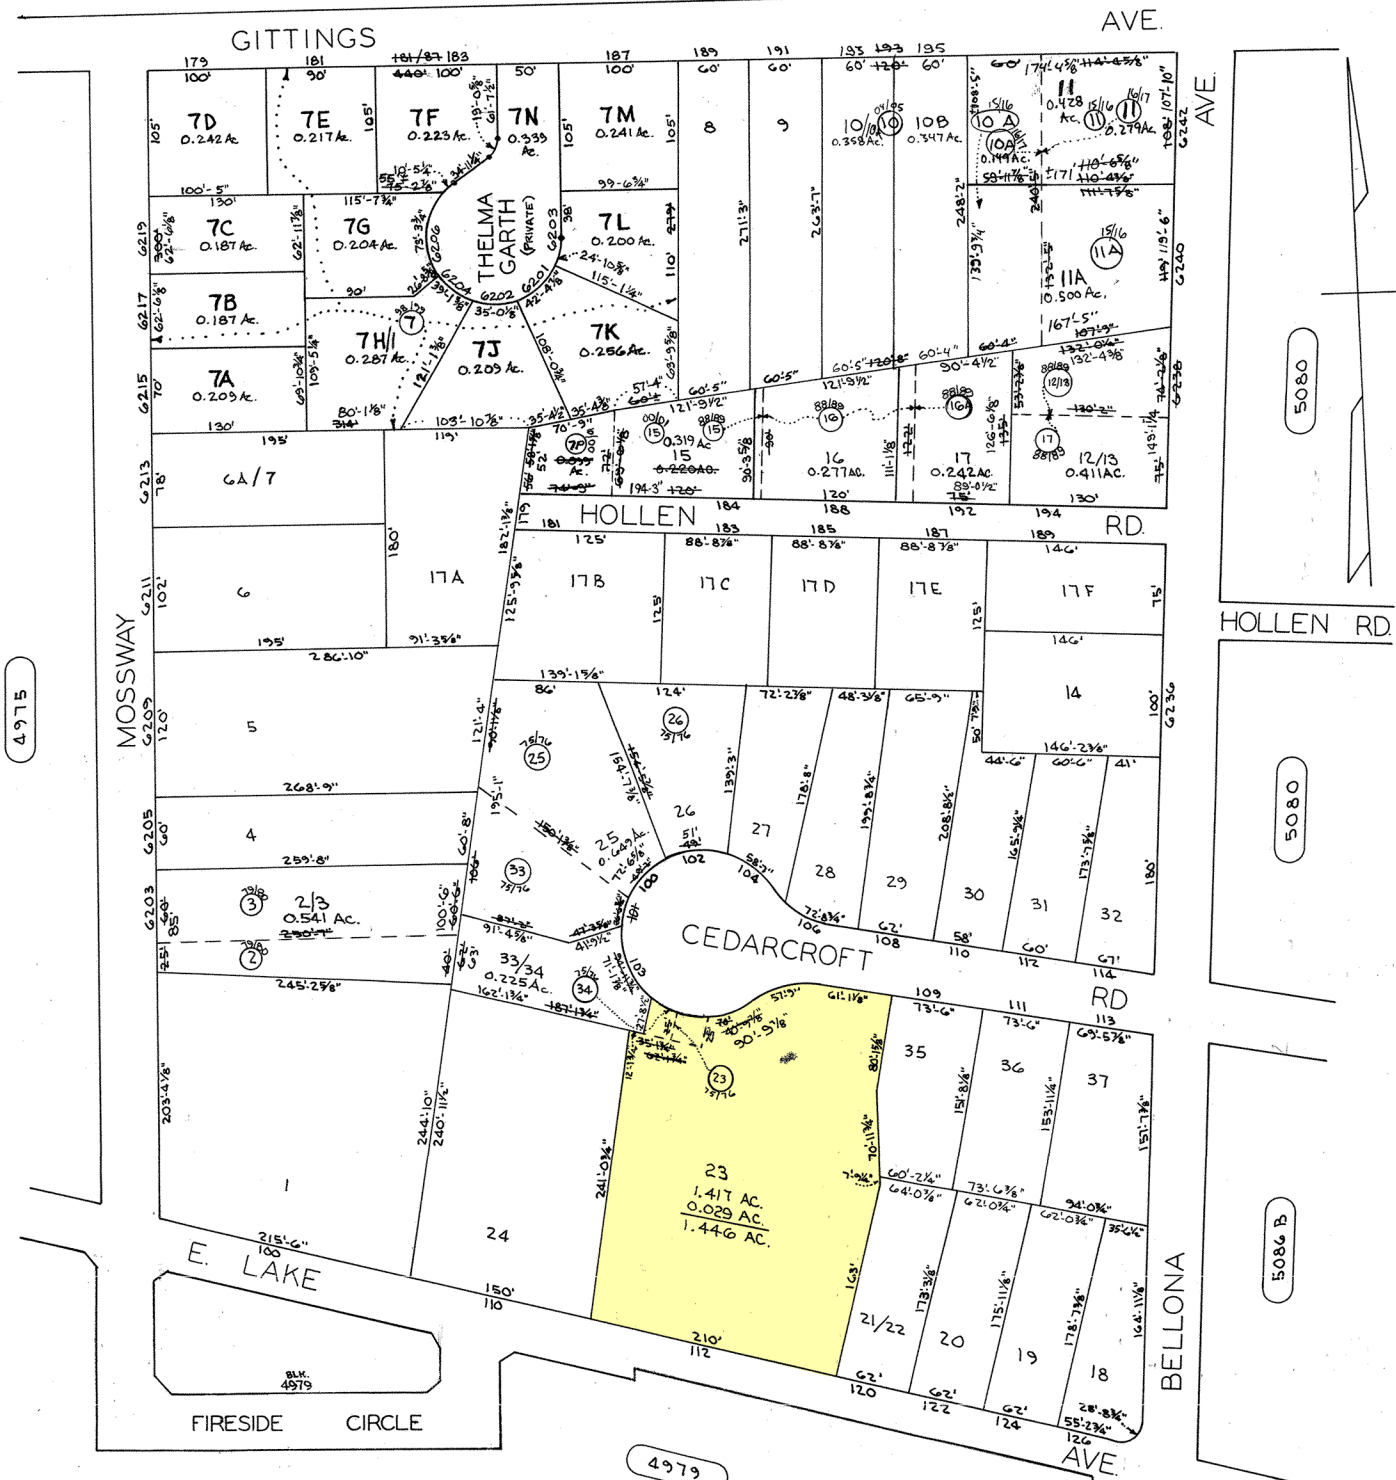

4975

5080

5080

5086 B

4979

CITY OF BALTIMORE  
 DEPARTMENT OF PUBLIC WORKS

PROPERTY LOCATION DIVISION

WARD 27 SECTION 68

BLOCK 4976

SCALE 1" = 100' DATE FEB. 1976

**NOTICE**

THIS IS A REAL PROPERTY PLAT AS PROVIDED FOR UNDER ARTICLE 76(d) OF THE CITY CHARTER IT IS COMPILED FROM TITLE AND OTHER SOURCES AND IS NOT AN AUTHENTIC SURVEY.

TRACED BY NICK NICOLAIDES

LETTERED BY N. NICOLAIDES

CHECKED BY