


± REVISIONS ±

Block Survey for 1937 See Sh 1108 & 1110  
 Lot 1 Dim. CHANGED PER B of A, & RS. C. Sh. 3146.

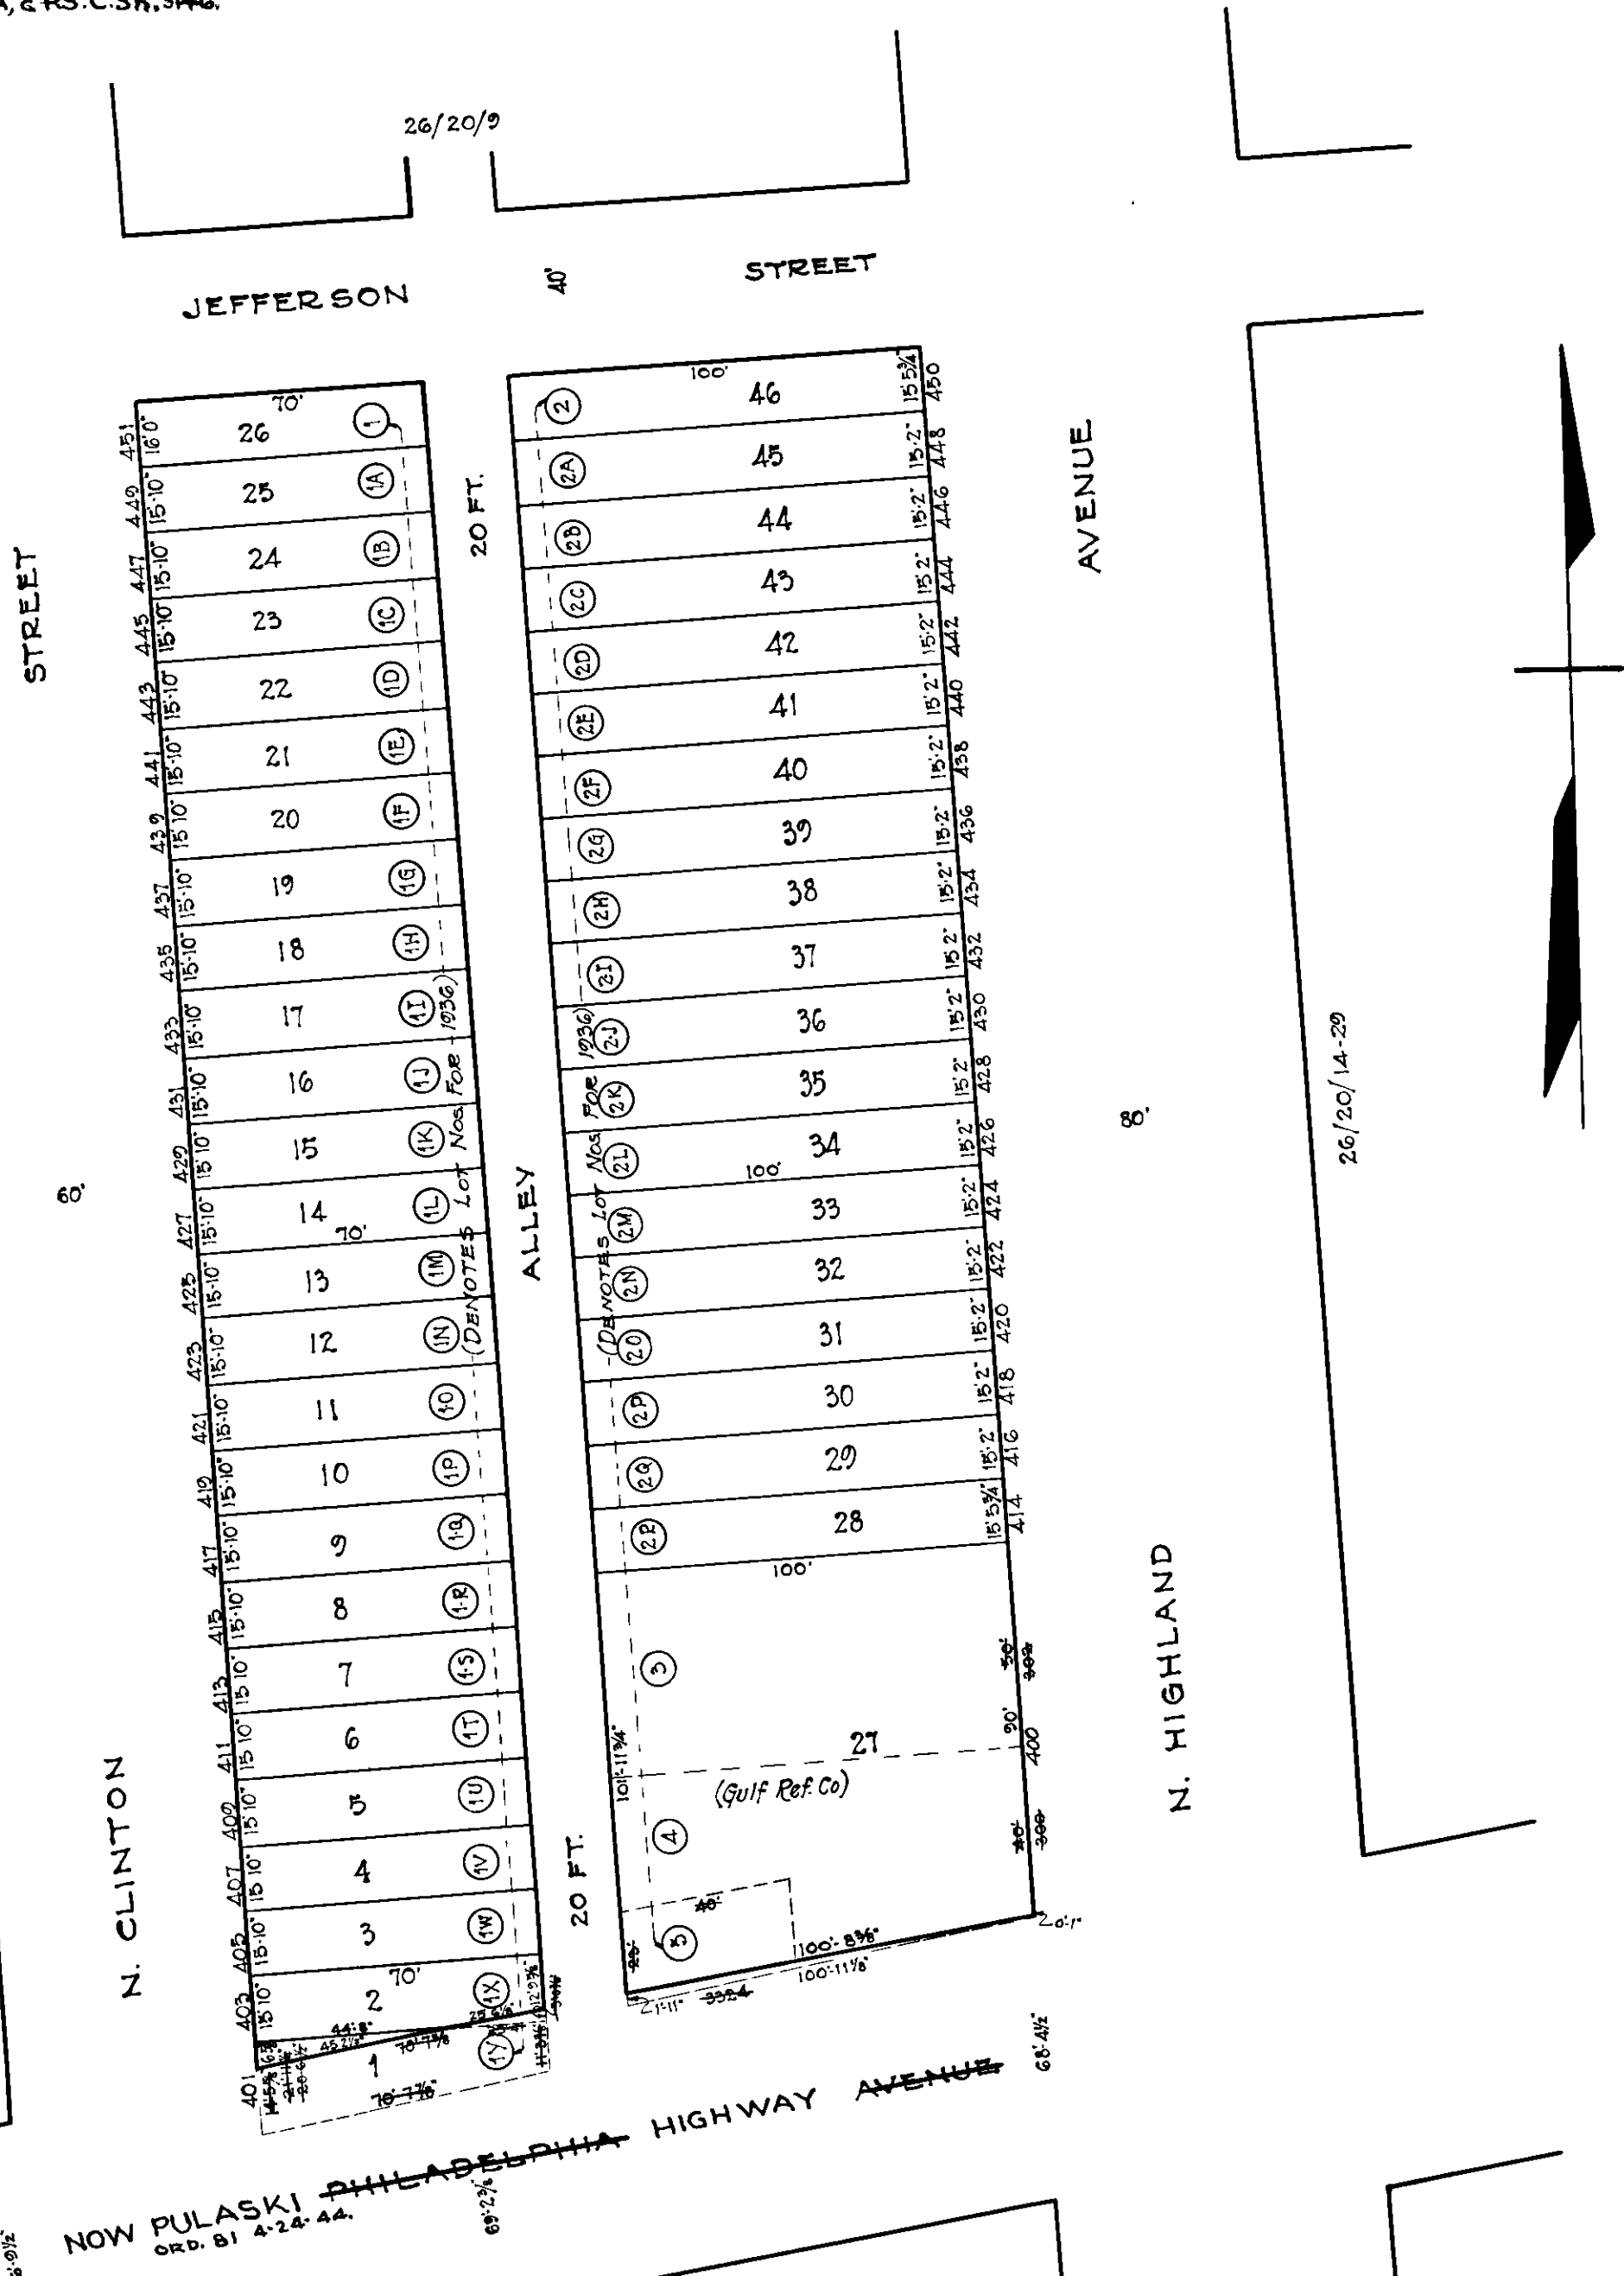

26/20/9

26/20/11

26/20/14-29

N. CLINTON STREET

JEFFERSON STREET

STREET

AVENUE

N. HIGHLAND

NOW PULASKI PHILADELPHIA HIGHWAY AVENUE  
 ORD. B1 4-24-44.

**NOTICE**  
 THIS IS A REAL PROPERTY PLAT AS PROVIDED FOR UNDER ARTICLE 76(d) OF THE CITY CHARTER. IT IS COMPILED FROM TITLE AND OTHER SOURCES AND IS NOT AN AUTHENTIC SURVEY

NOTE ÷ BLOCK 26-20-12 For 1941

**6158**  
 CITY OF BALTIMORE  
 DEPARTMENT OF PUBLIC WORKS  
 BUREAU OF PLANS & SURVEYS  
 PROPERTY LOCATION DIVISION  
 WARD 26 SECTION 20  
 BLOCK 6158  
 SCALE 1" = 40' 0" DATE Feb. 1936

TRACED BY Geo. J. Moorehead  
 LETTERED BY Geo. J. Moorehead  
 CHECKED BY