


**REVISIONS**

LOT 10 DIV. PER. DEED C. SH. 9363  
 LOTS 47 TO 65C CONS'D PER D.R.C. SH. 9518-9519  
 LOTS 17 & 18 DIV. PER DEED C.SH. 88-268

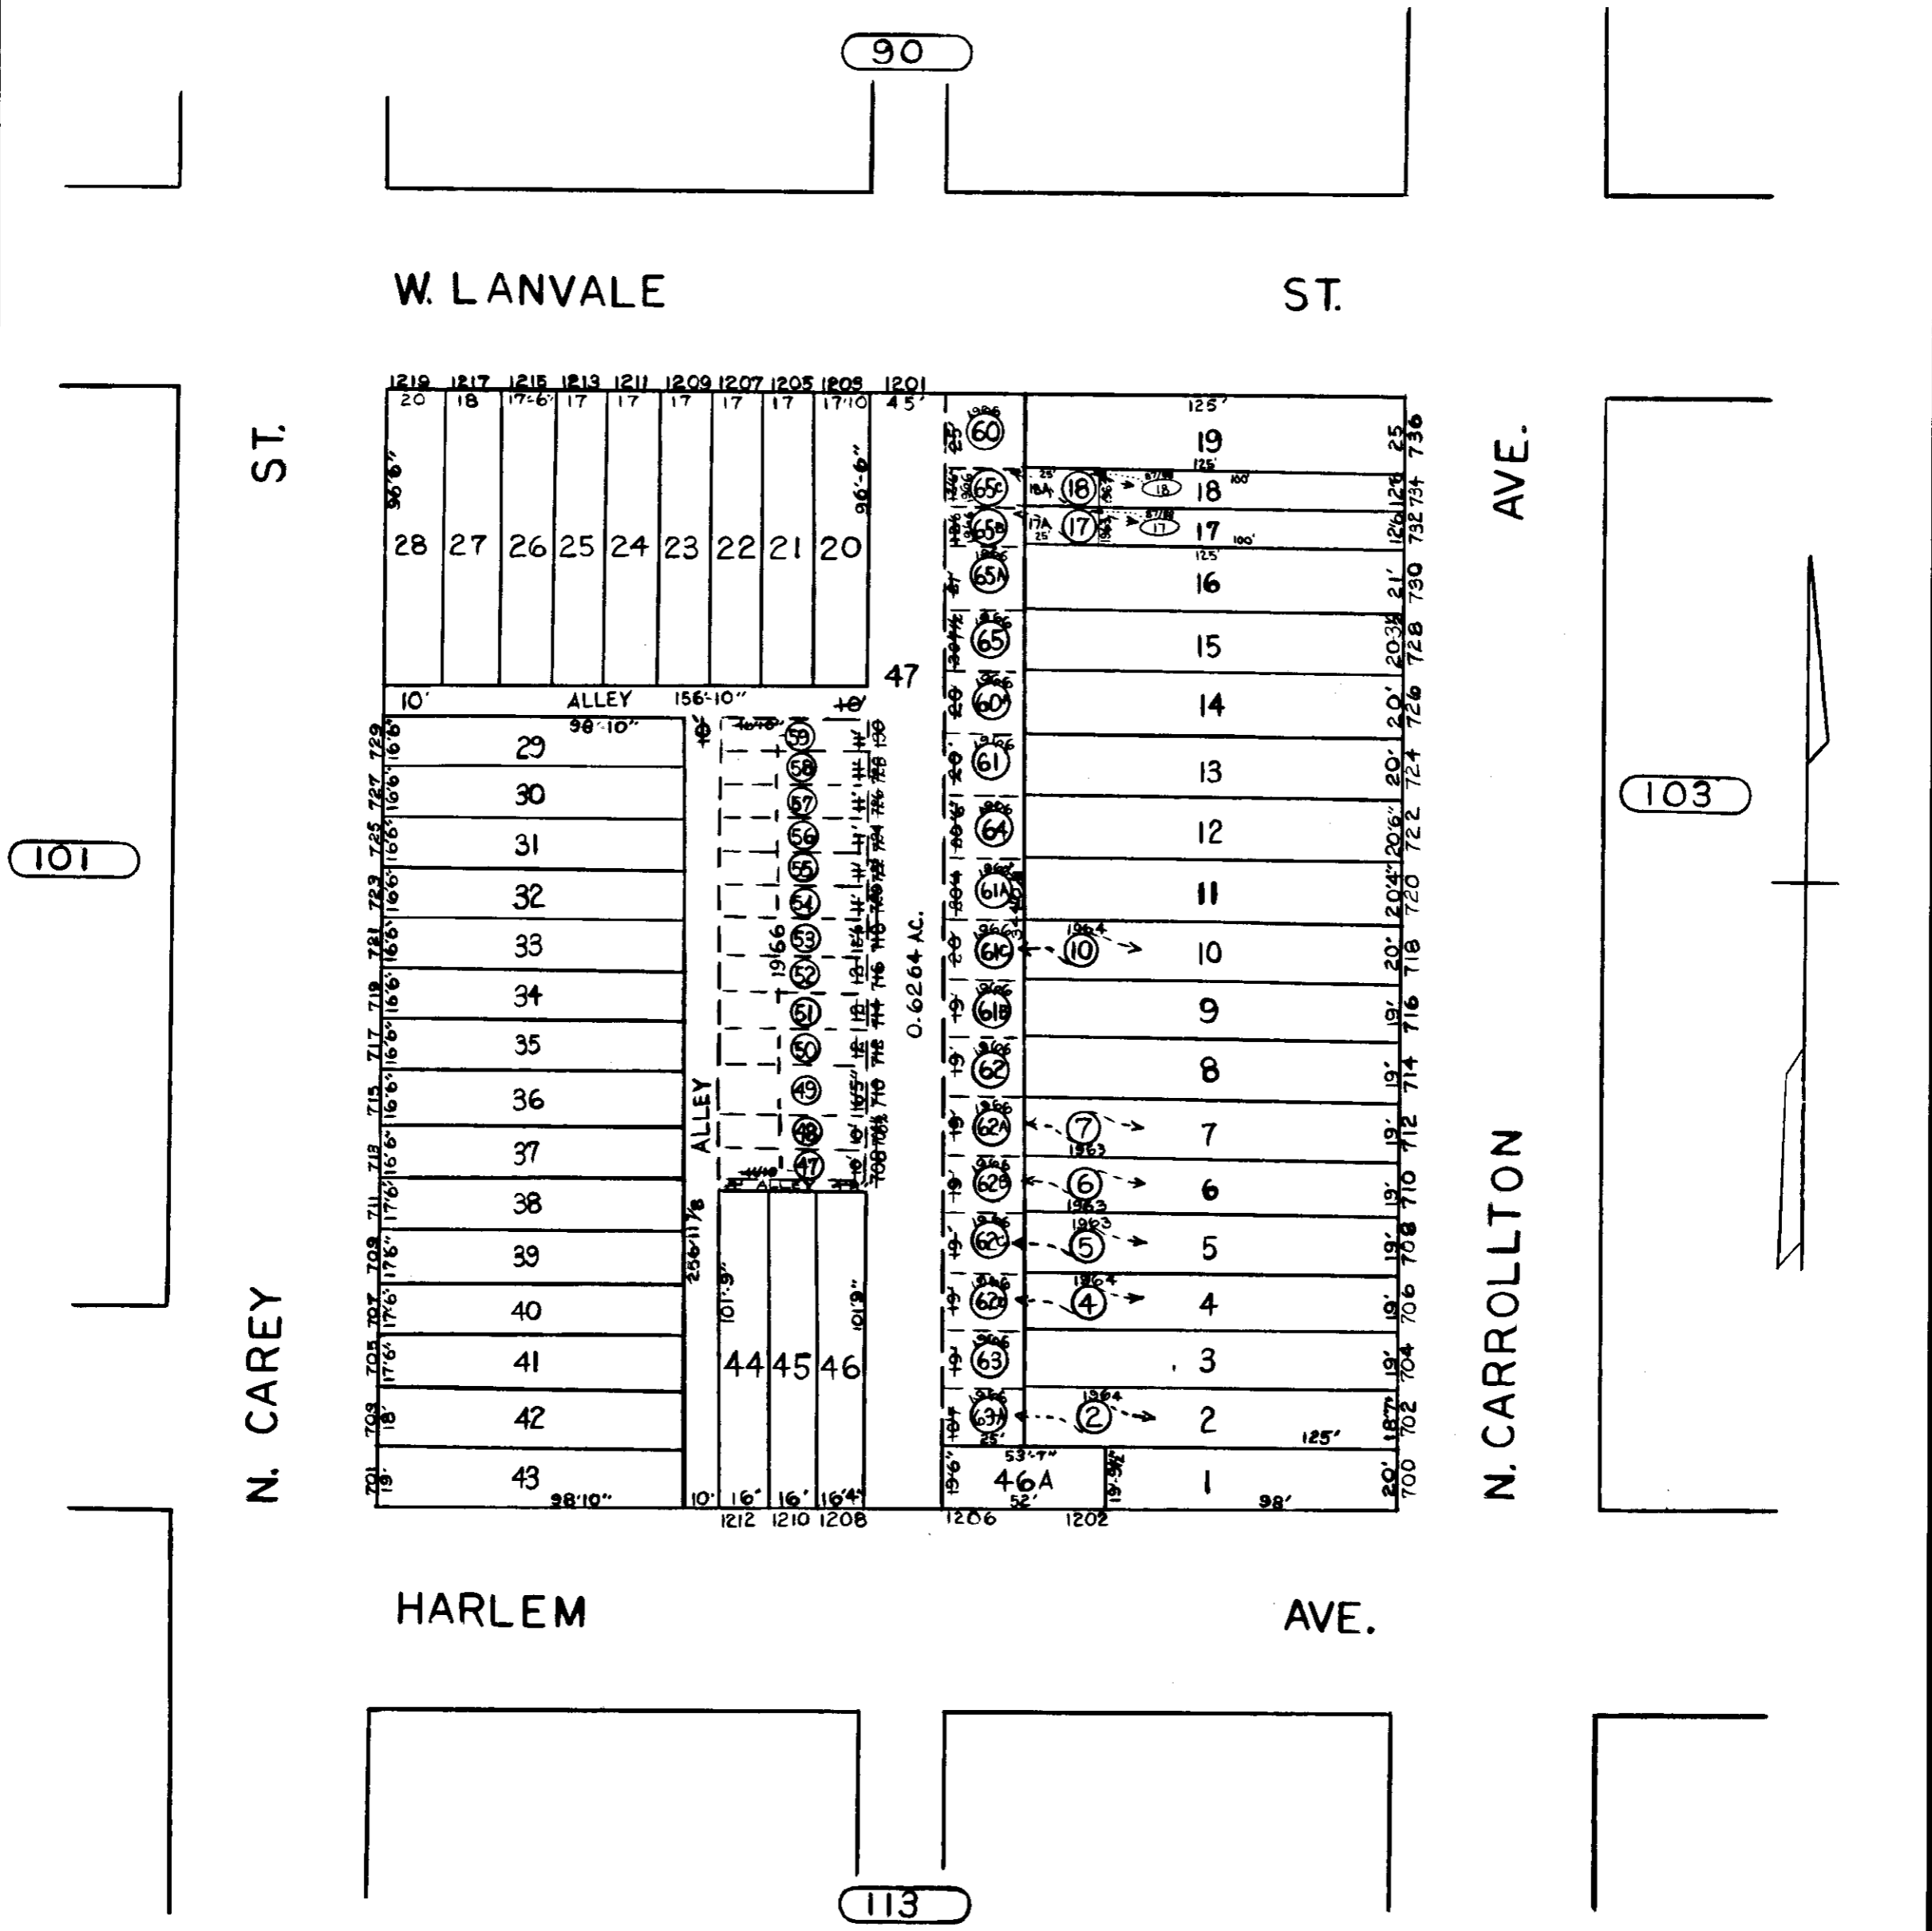

TRACED BY: P.W.  
 LETTERED BY: R.WAINWRIGHT  
 CHECKED BY:

**NOTICE**  
 THIS IS A REAL PROPERTY PLAT AS PROVIDED FOR UNDER ARTICLE 76(d) OF THE CITY CHARTER IT IS COMPILED FROM TITLE AND OTHER SOURCES AND IS NOT AN AUTHENTIC SURVEY.

CITY OF BALTIMORE  
 DEPARTMENT OF PUBLIC WORKS  
 PROPERTY LOCATION DIVISION  
 WARD 16 SECTION 15  
 BLOCK 102  
 SCALE 1"=50'-0" DATE MAY 1966