
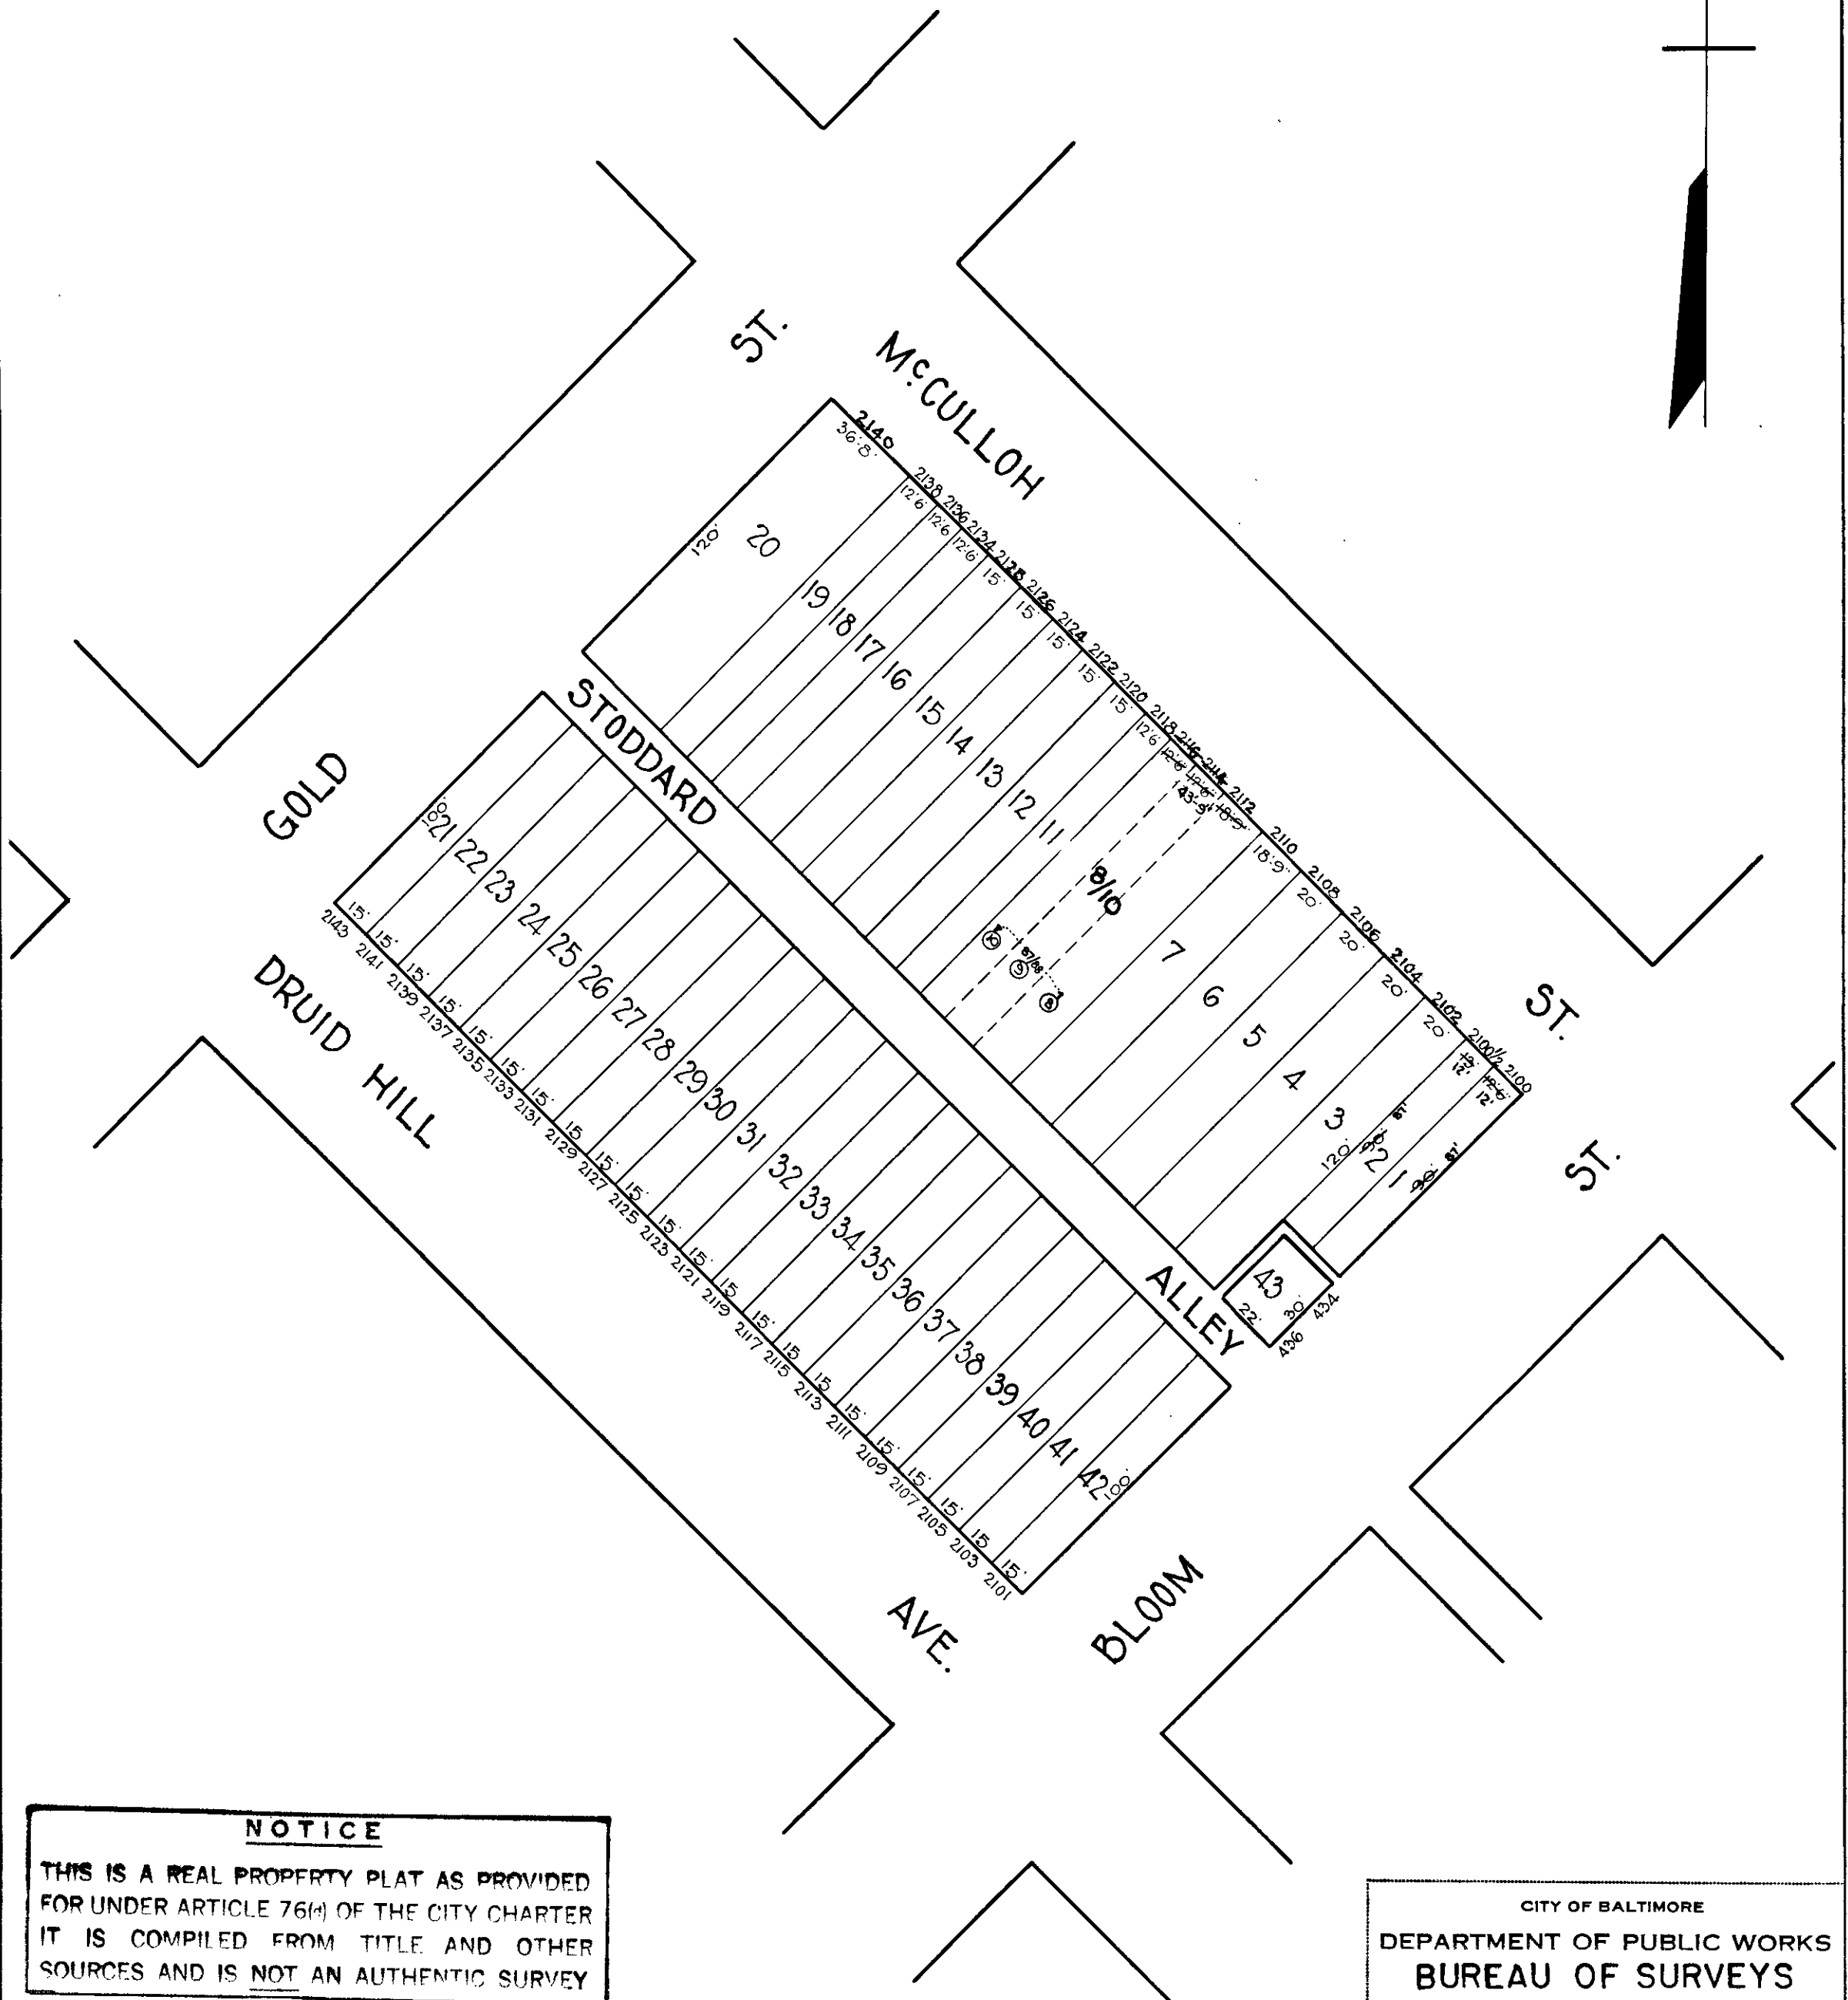


REVISIONS

LOTS 8, 9 & 10 CONS'D PER O.O. C.S.H 88-022
 LOTS 1 & 2 DIM. CHANGE PER DEED C.S.H 89-325

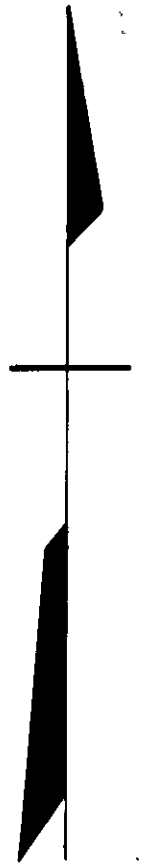

NOTICE

THIS IS A REAL PROPERTY PLAT AS PROVIDED FOR UNDER ARTICLE 76(H) OF THE CITY CHARTER IT IS COMPILED FROM TITLE AND OTHER SOURCES AND IS NOT AN AUTHENTIC SURVEY

TRACED BY *G. Moorehead*

LETTERED BY *W. M. Lee*

CHECKED BY _____

CITY OF BALTIMORE
 DEPARTMENT OF PUBLIC WORKS
 BUREAU OF SURVEYS
 PROPERTY LOCATION DIVISION

WARD **14** SECTION **4**
 BLOCK **309**

SCALE 1" = 50.0' DATE July 1929