


REVISIONS

DEPTHS OF LOTS 15-19 CORRECTED PER FIELD 4 B OF A C.Sh. 1645A.

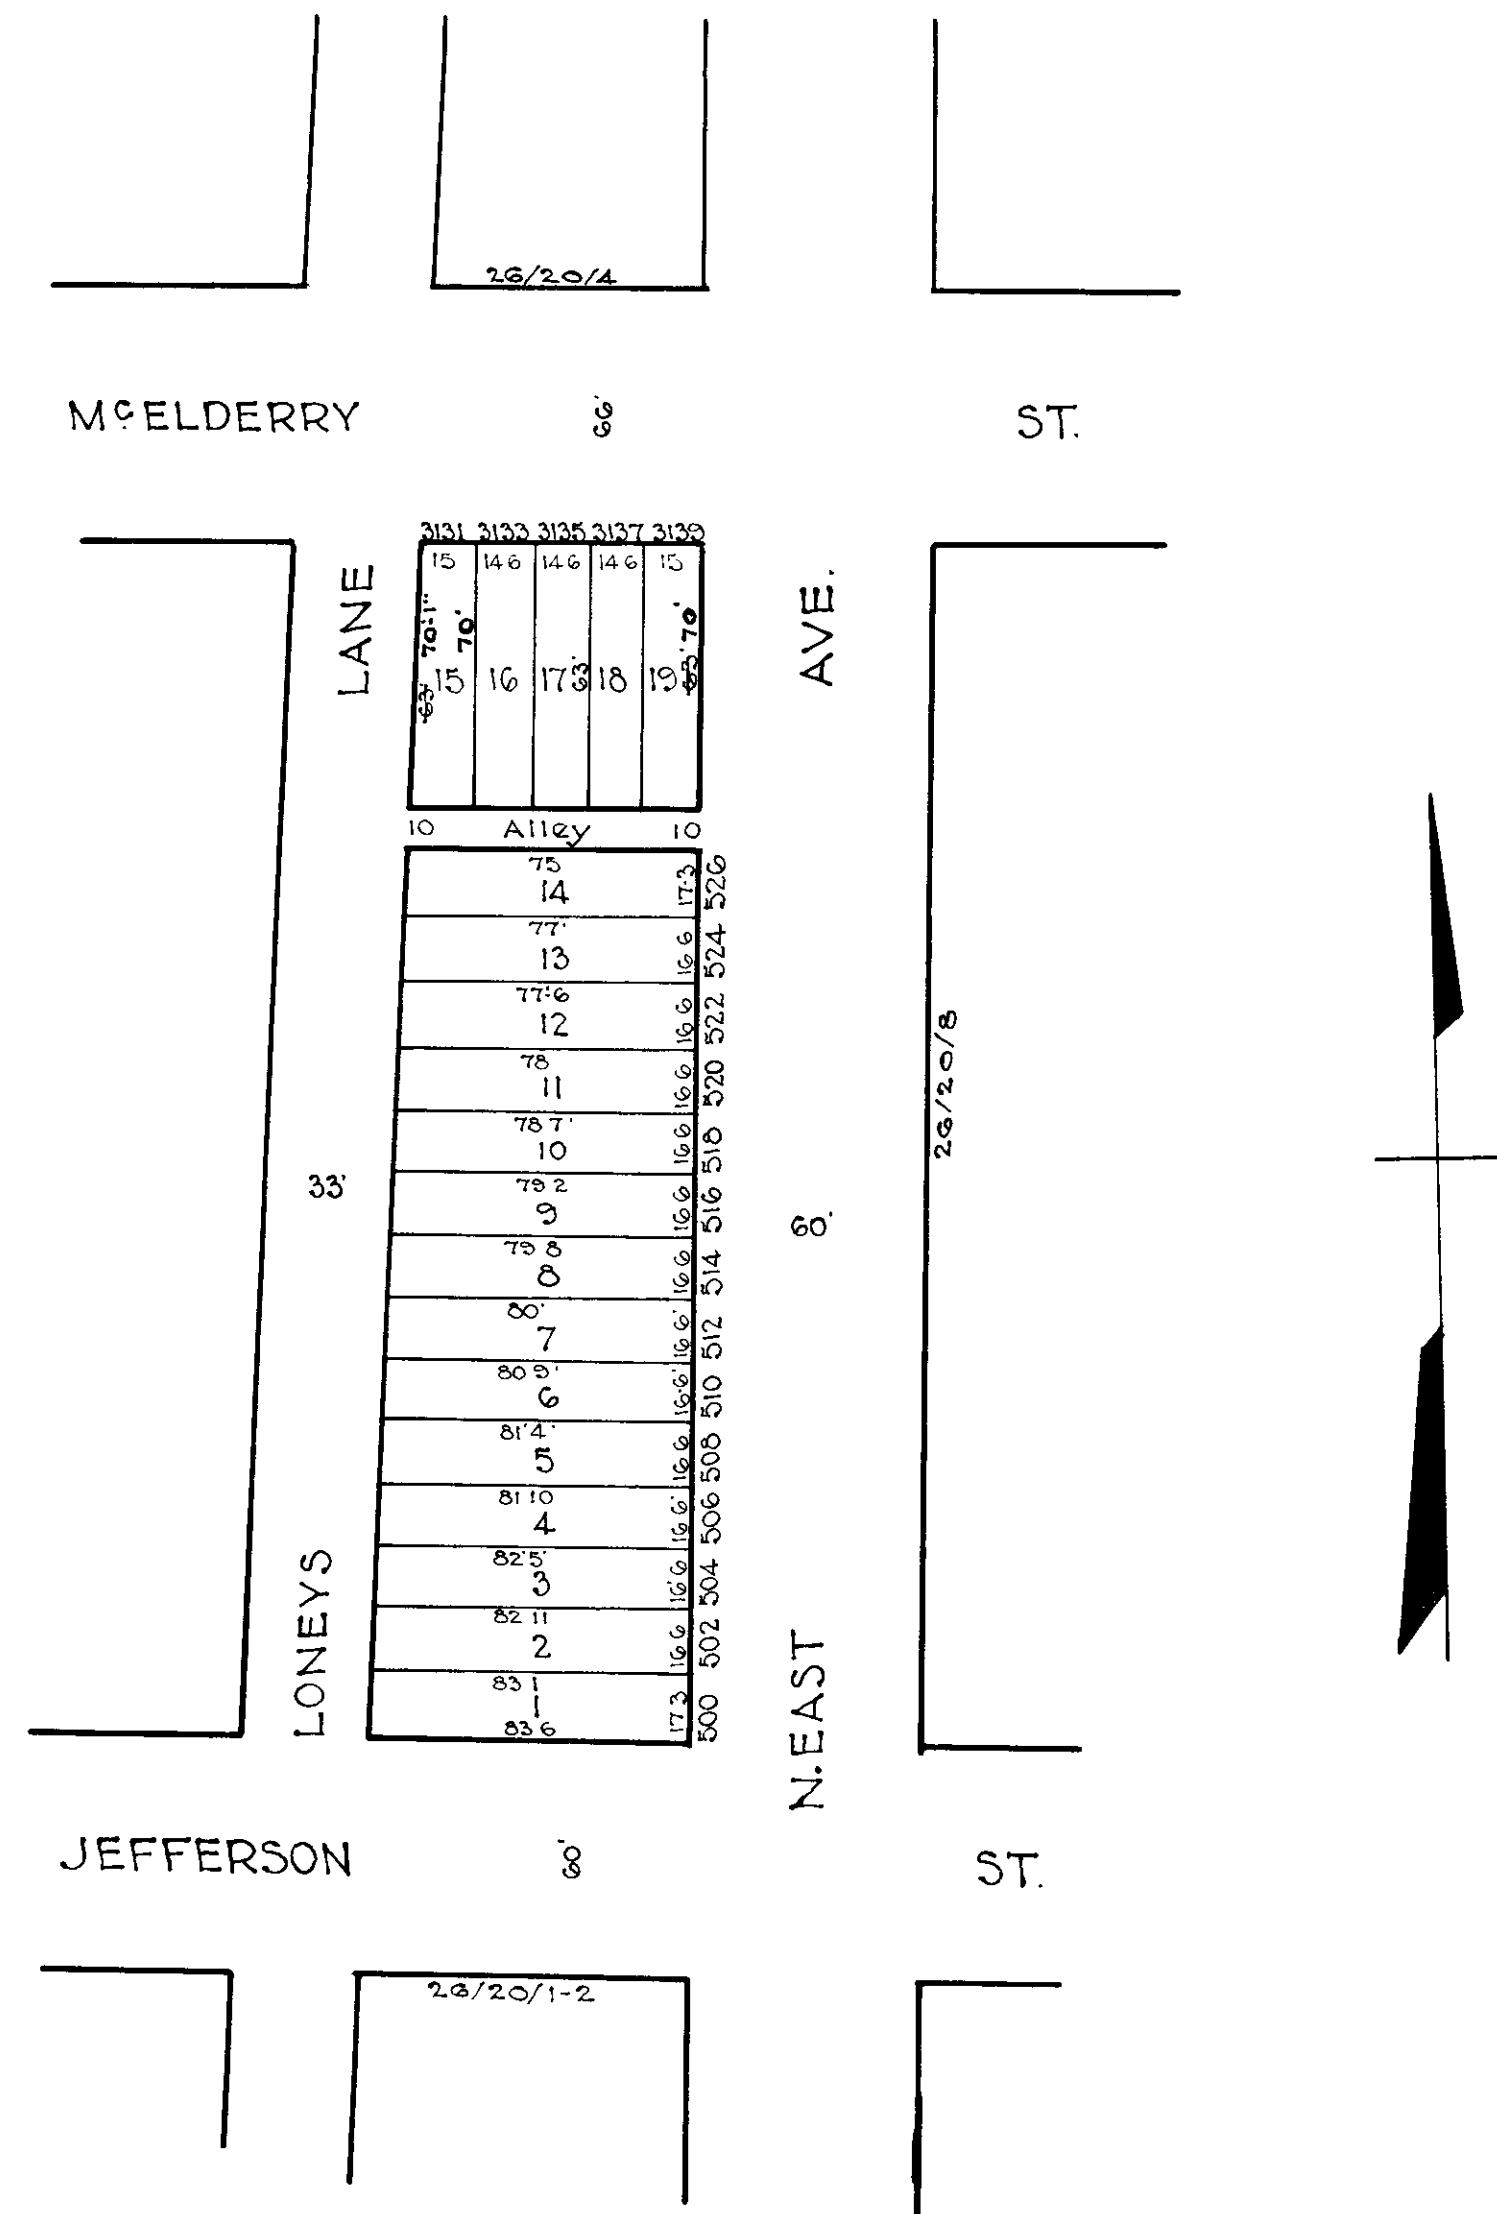

**NOTICE**

THIS IS A REAL PROPERTY PLAT AS PROVIDED FOR UNDER ARTICLE 76(4) OF THE CITY CHARTER IT IS COMPILED FROM TITLE AND OTHER SOURCES AND IS NOT AN AUTHENTIC SURVEY

NOTE - Block 26-20-3 For 1941.

TRACED BY C. BAIN  
 LETTERED BY W.M.L.  
 CHECKED BY \_\_\_\_\_

6155

CITY OF BALTIMORE  
 DEPARTMENT OF PUBLIC WORKS  
 BUREAU OF PLANS & SURVEYS  
 PROPERTY LOCATION DIVISION

WARD 26 SECTION 20  
 BLOCK 6155

SCALE 1" = 50' 0" DATE May 1931