


REVISIONS

BLK REVISED PER DEED SUB-DIV APP & PLS. C.S.H. 17-088-77-100
 LOTS 9-16 & 43 PER DEED'S & APP. C.S.H. 80-272
 LOTS 17, 18 & 43 CONSID PER O.O. C.S.H. 99-088
 LOTS 4-8 CONSID PER O.O.; CH. SH. 17-015
 LOT 9/8 DIV. PER SUBDIV.; CH. SH. 17-123

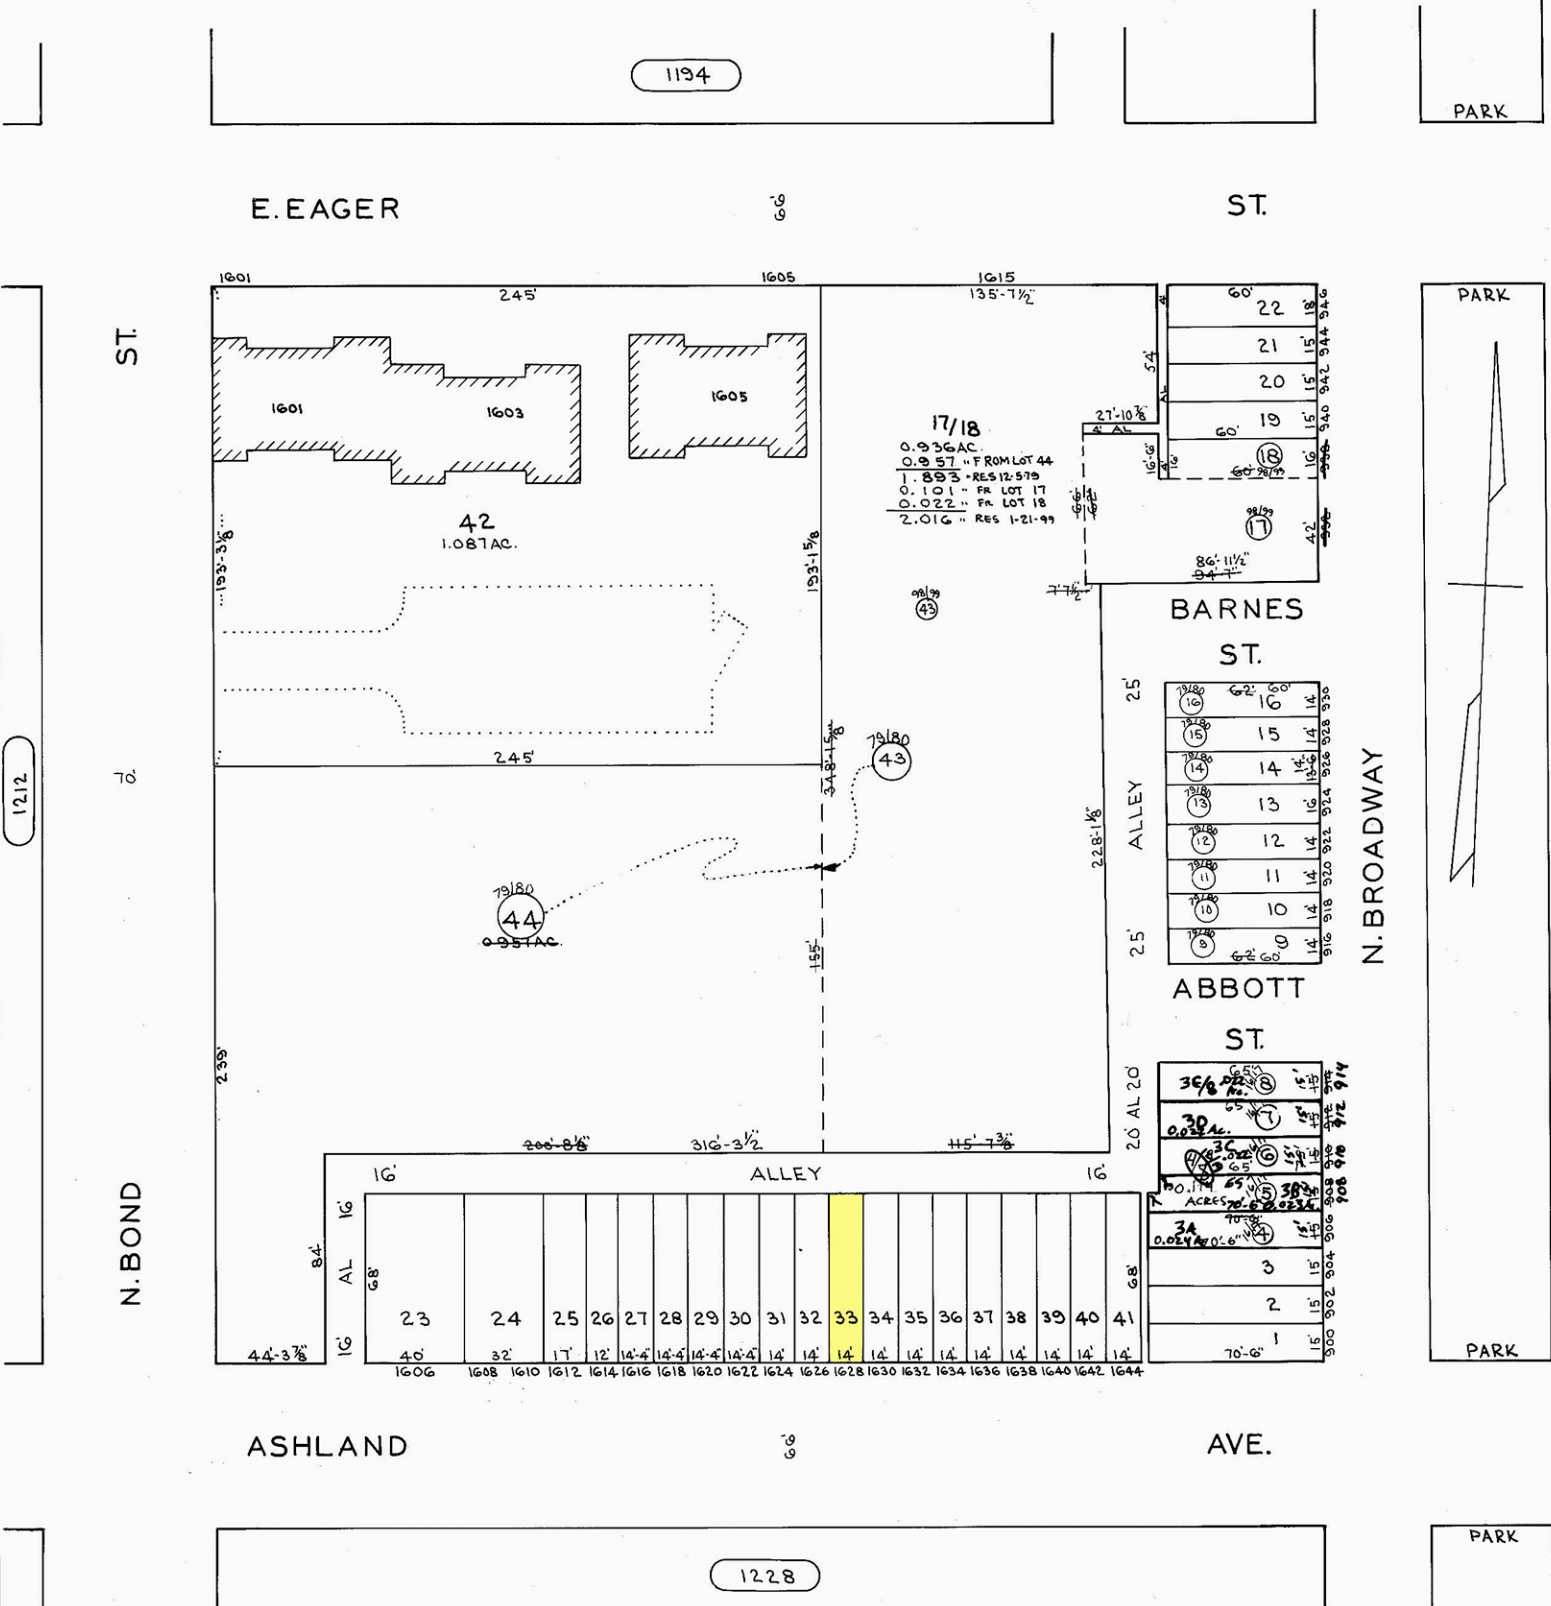

1212

1194

PARK

E. EAGER ST.

ST.

ST.

ST.

N. BOND ST.

ASHLAND AVE.

AVE.

PARK

PARK

PARK

1228

NOTE: FOR OLD CONDITIONS SEE SHEET NO. 2.

NOTICE

THIS IS A REAL PROPERTY PLAT AS PROVIDED FOR UNDER ARTICLE 76(d) OF THE CITY CHARTER IT IS COMPILED FROM TITLE AND OTHER SOURCES AND IS NOT AN AUTHENTIC SURVEY.

CITY OF BALTIMORE
 DEPARTMENT OF PUBLIC WORKS

PROPERTY LOCATION DIVISION

WARD **7** SECTION **6**

BLOCK **1215**

SCALE 1" = 50' DATE NOV. 1976

TRACED BY D.G.
 LETTERED BY D.G.
 CHECKED BY