

REVISIONS


Lot 1/10 DIVIDED PER APP 1331/59 C Sh 1360.

Lots 36 to 40 Consld Per P.S. Ch. Sh 3754

Lot 35 Part To Beaufort & Manchester Aves Per P.S. C. Sh 3754.

Lots 41 to 50 Ho. No. Changed Per D.S.C. Sh. 4056A

Lot 35/40 Divided Per App. 2360/2369 C. Sh. No. 4175

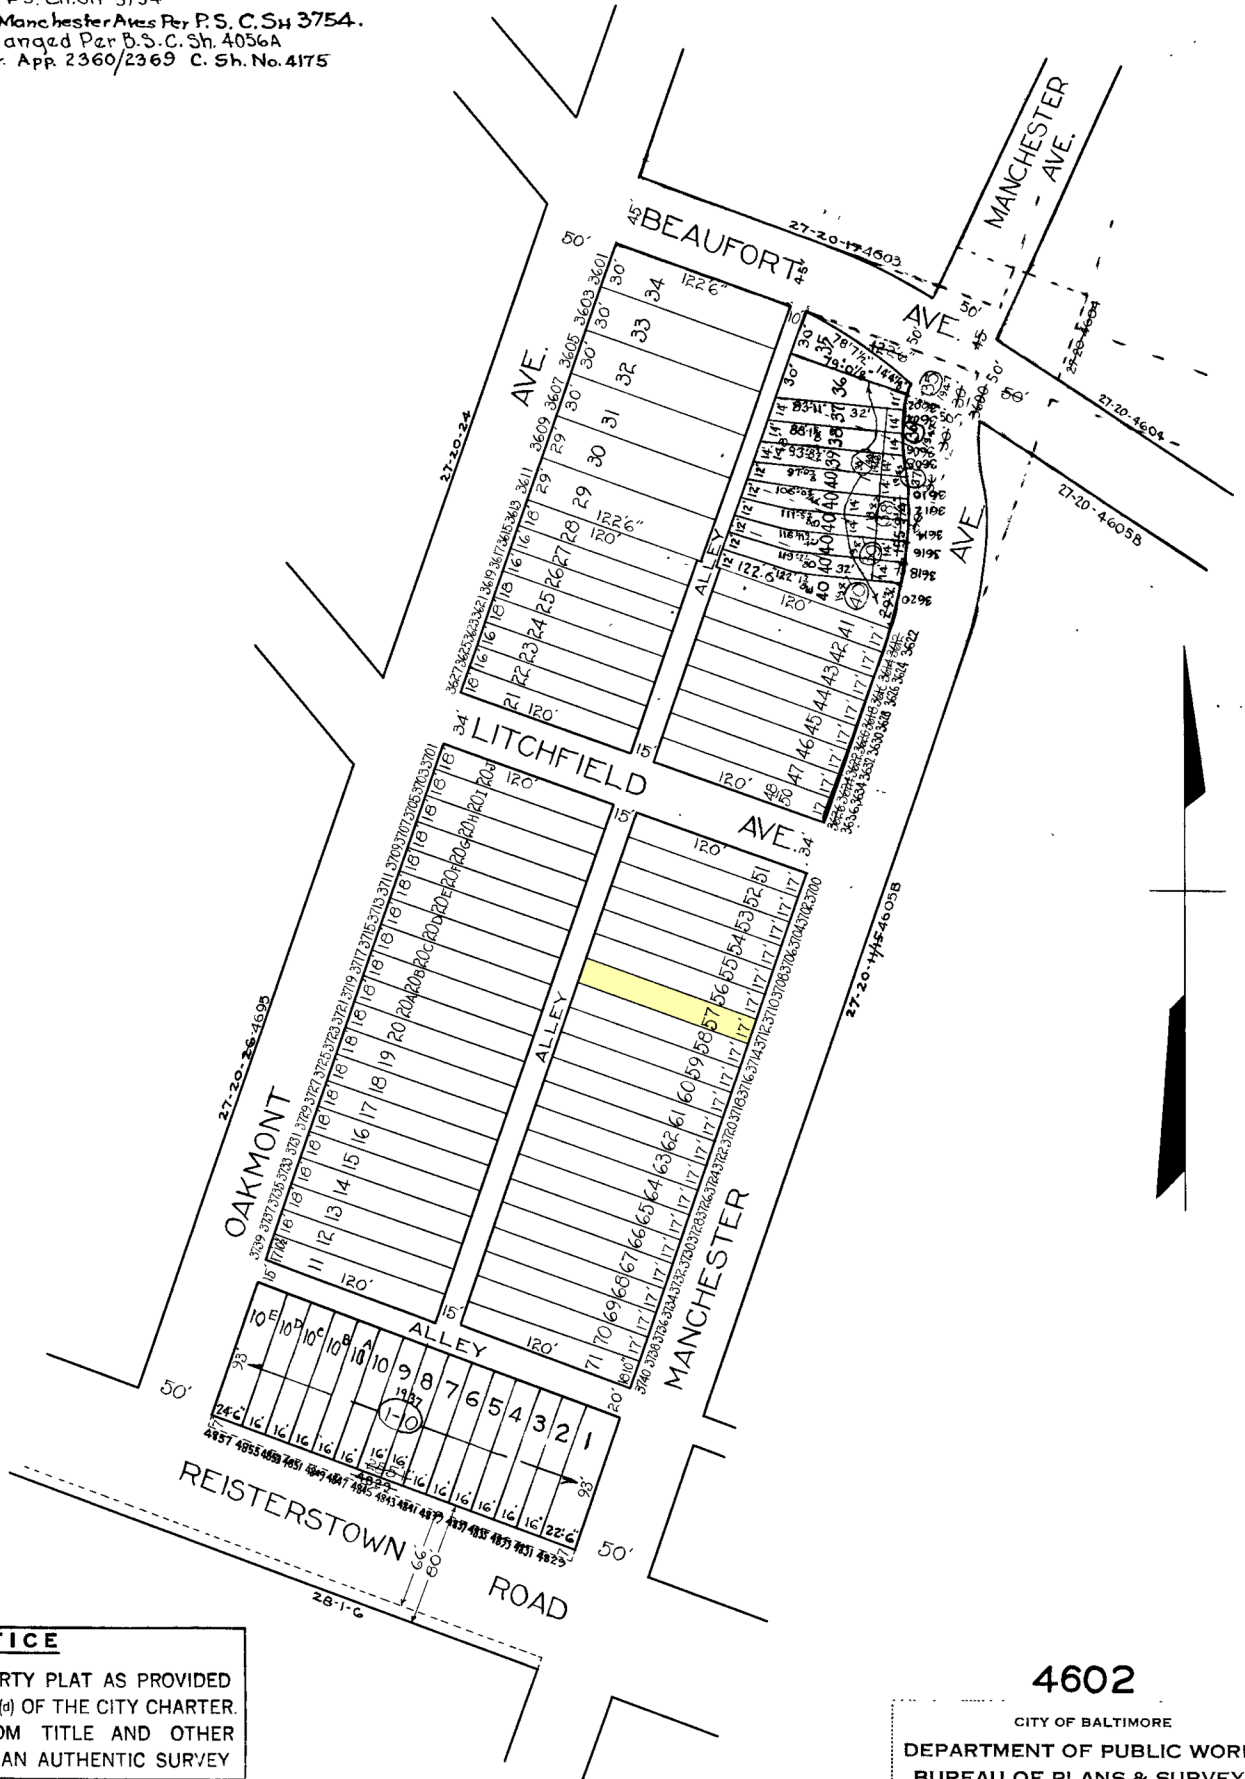

NOTICE
 THIS IS A REAL PROPERTY PLAT AS PROVIDED FOR UNDER ARTICLE 76(d) OF THE CITY CHARTER. IT IS COMPILED FROM TITLE AND OTHER SOURCES AND IS NOT AN AUTHENTIC SURVEY

NOTE: BLOCK 27-20-16 FOR 1941

TRACED BY *S. Bauersfeld*
 LETTERED BY *S. Bauersfeld*
 CHECKED BY

4602
 CITY OF BALTIMORE
 DEPARTMENT OF PUBLIC WORKS
 BUREAU OF PLANS & SURVEYS
 PROPERTY LOCATION DIVISION
WARD 27 SECTION 20
BLOCK 4602
 SCALE 1 IN. = 80 FT. . DATE AUG. 1931