


REVISIONS

Lots 40 to 42 Dim. Changed Per S. C. Sh. 4043A
 Lots 12, 22, 27, 30 Dim. Changed Per Deed C. Sh. 97-019
 Lot 10 & 11 CONS'D PER O.O. E. SH. 04-199

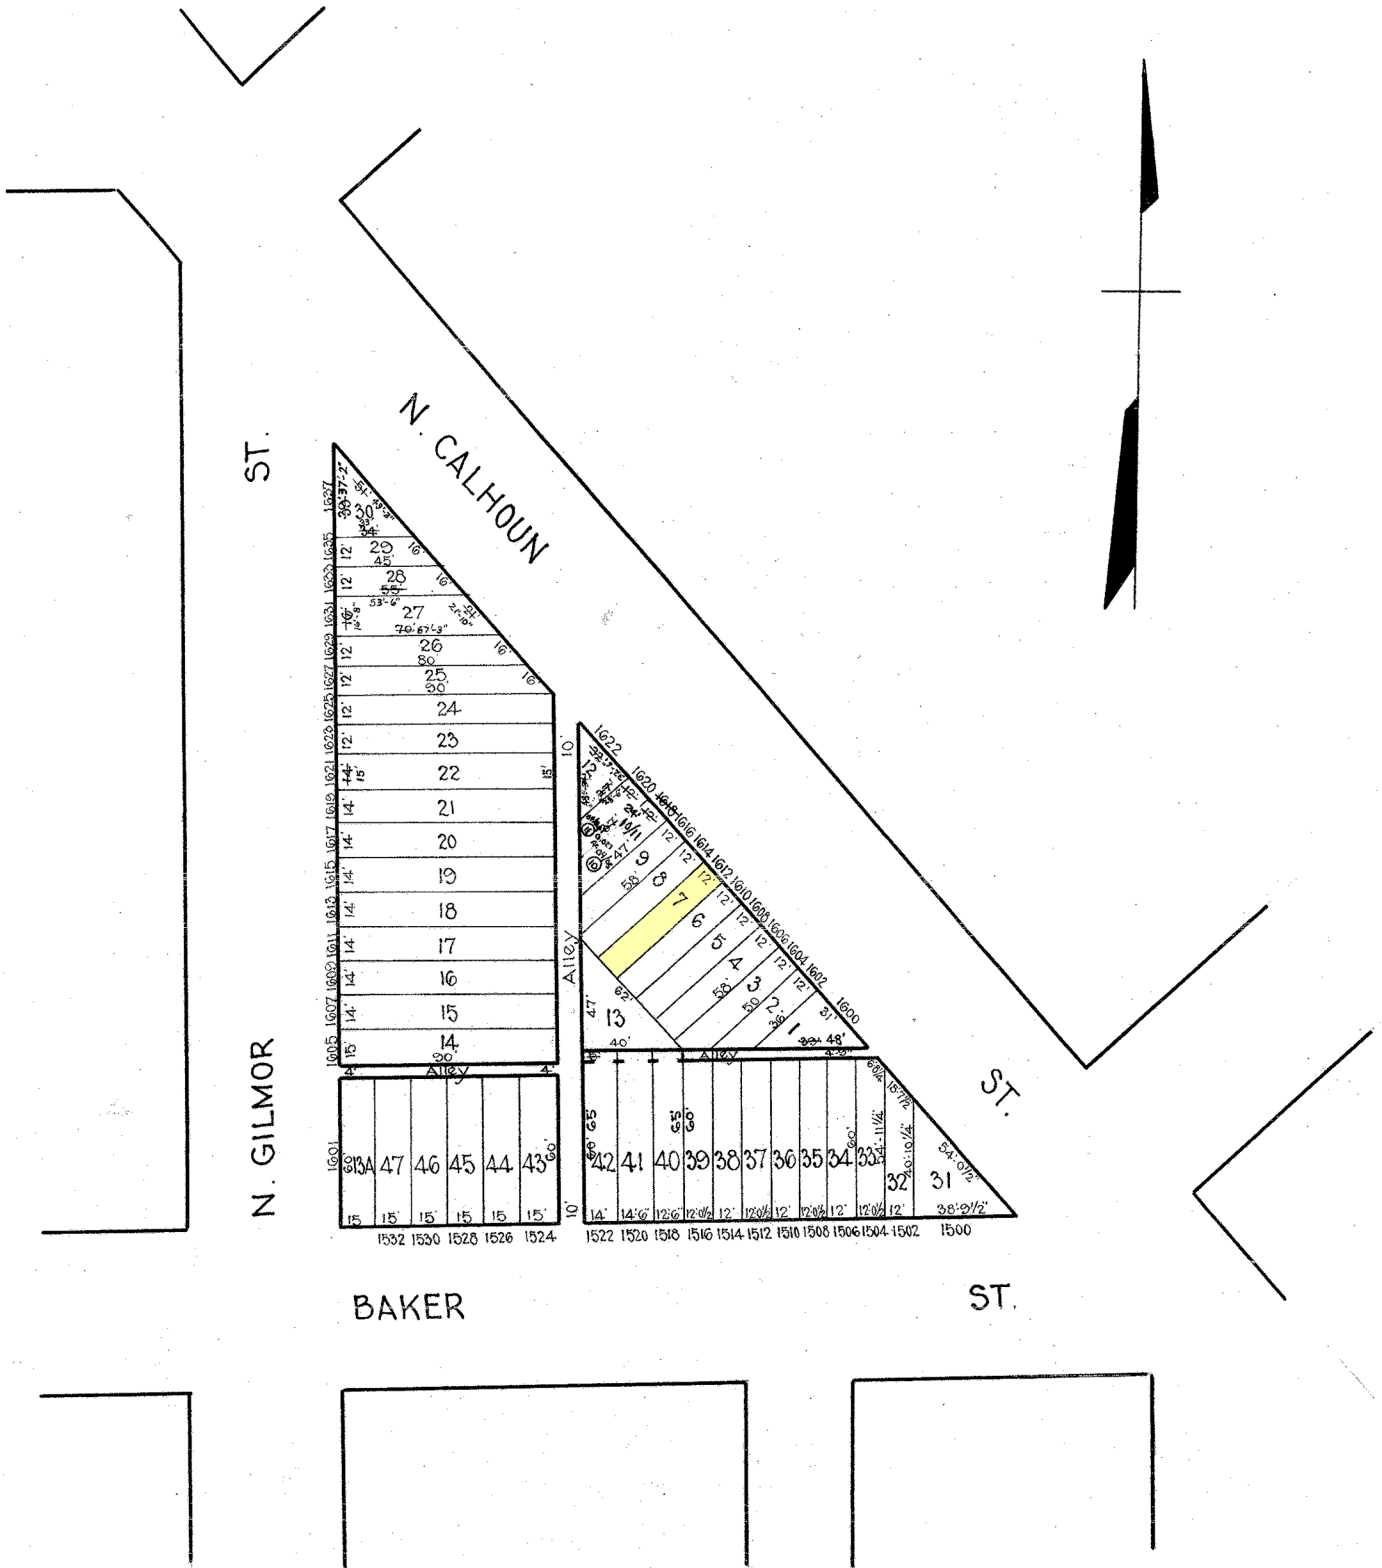

TRACED BY _____
 LETTERED BY W.M. Lee
 CHECKED BY _____

NOTICE
 THIS IS A REAL PROPERTY PLAT AS PROVIDED FOR UNDER ARTICLE 76(d) OF THE CITY CHARTER. IT IS COMPILED FROM TITLE AND OTHER SOURCES AND IS NOT AN AUTHENTIC SURVEY.

20/64

CITY OF BALTIMORE
 DEPARTMENT OF PUBLIC WORKS
 BUREAU OF SURVEYS
 PROPERTY LOCATION DIVISION
 WARD 15 SECTION 14
 BLOCK 17
 SCALE 1" = 50.0' DATE NOV. 1929