

REVISIONS

LOTS 44 & 55 PER DEED & P.L. S.C. SH. 88-063

LOTS 33/34 CONVD PER P.L.O.; 04-024


4778C

KELLY

AVE.

LOT 53A
0.010AC.

SUB-PLAN
SCALE 1"=56'

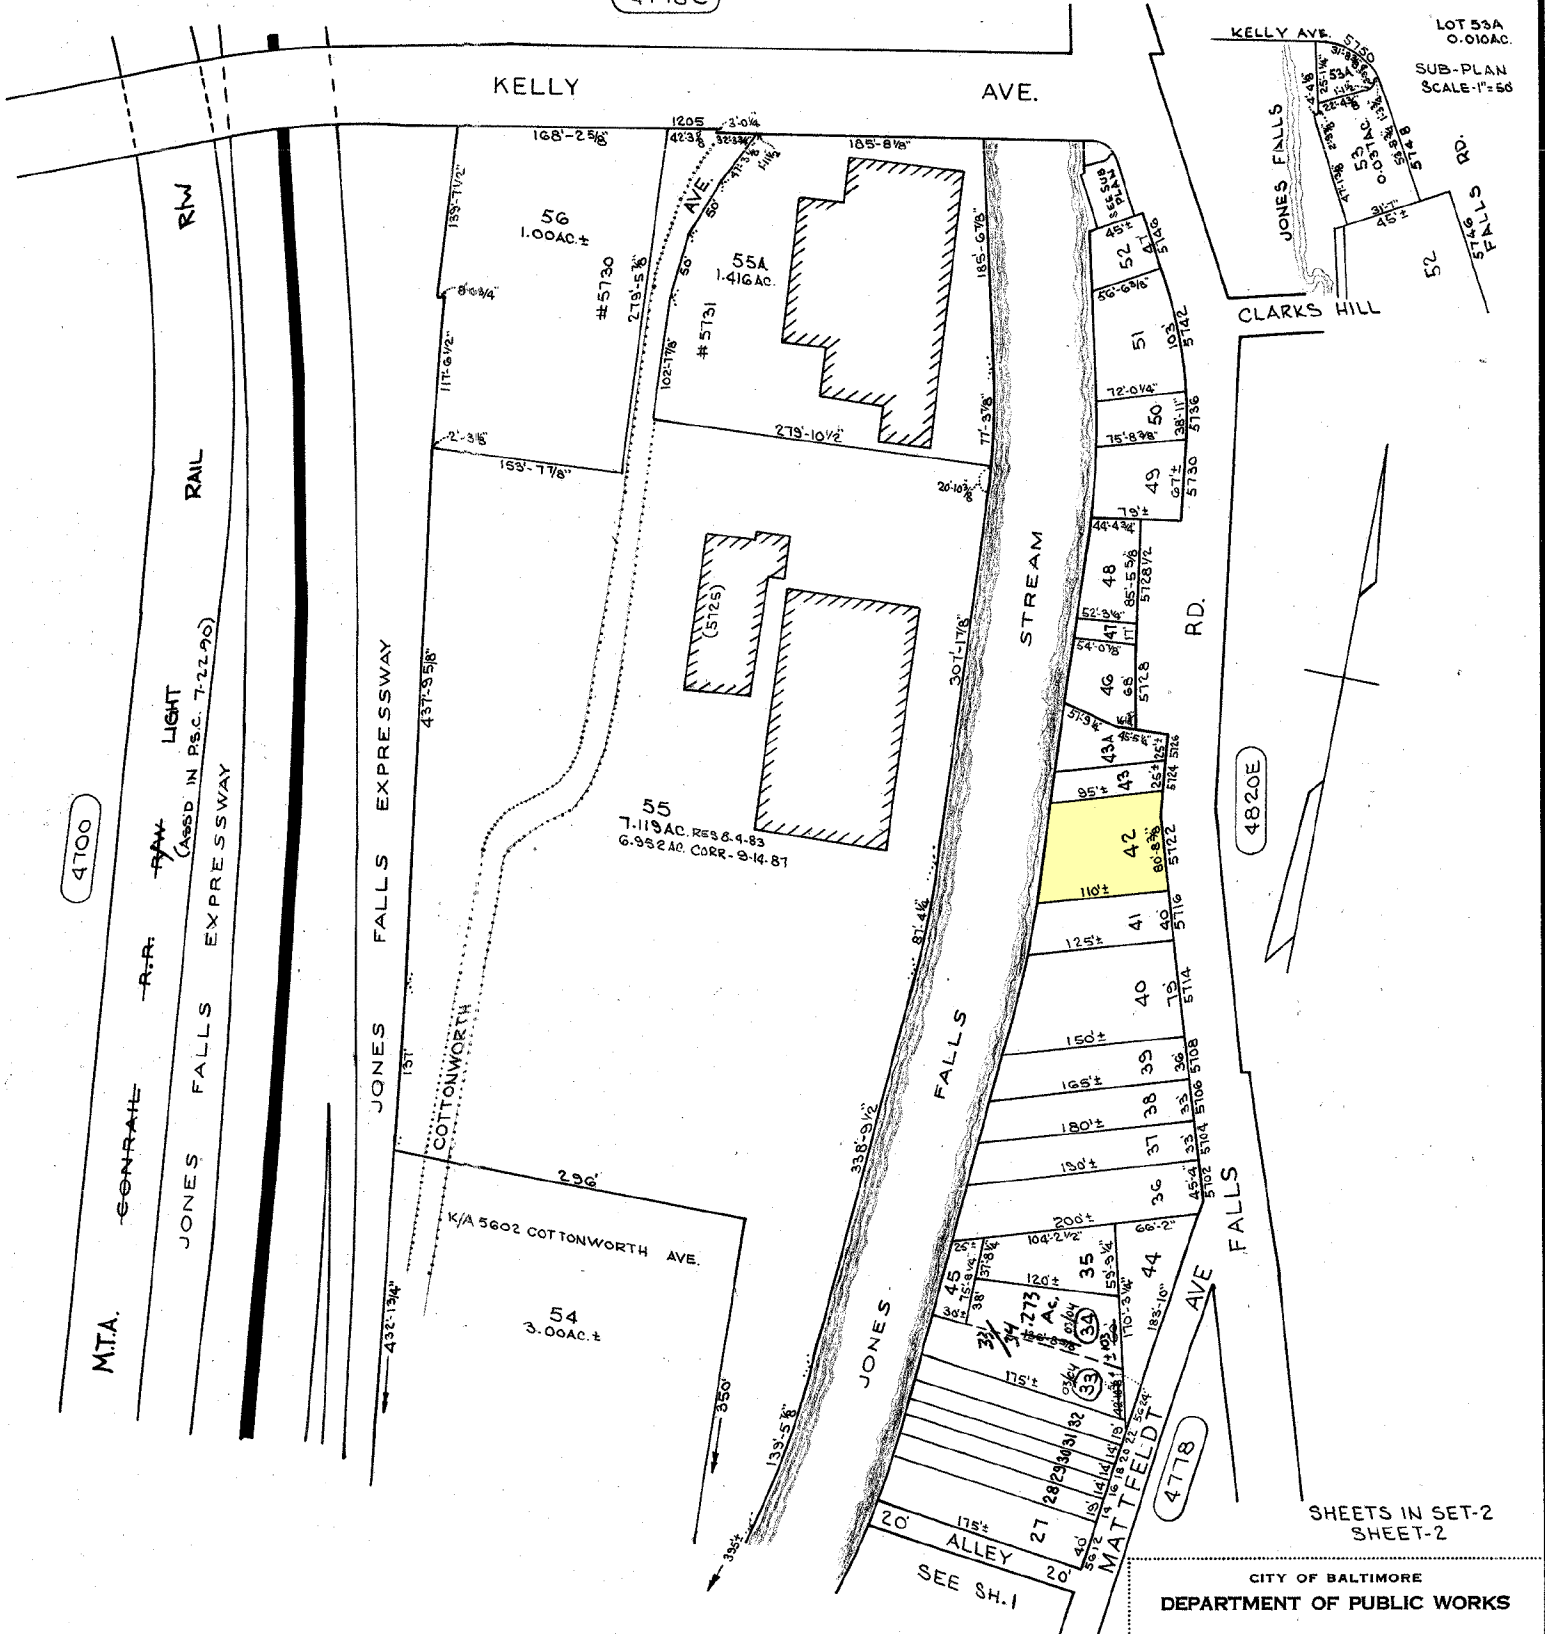

4820E

4778

SHEETS IN SET-2
SHEET-2

CITY OF BALTIMORE
DEPARTMENT OF PUBLIC WORKS

PROPERTY LOCATION DIVISION

WARD **27** SECTION **15**

BLOCK **4778-B**

SCALE 1"=100' DATE **SEPT. 1987**

NOTICE

THIS IS A REAL PROPERTY PLAT AS PROVIDED FOR UNDER ARTICLE 76(d) OF THE CITY CHARTER IT IS COMPILED FROM TITLE AND OTHER SOURCES AND IS NOT AN AUTHENTIC SURVEY.

TRACED BY D.G.
LETTERED BY D.G.
CHECKED BY