


# REVISIONS

Dimensions per. field and deeds 12/13/33  
 Lots 30 to 41 Street Name Changed Per Ord. 592 C. Sh. 4-550A.

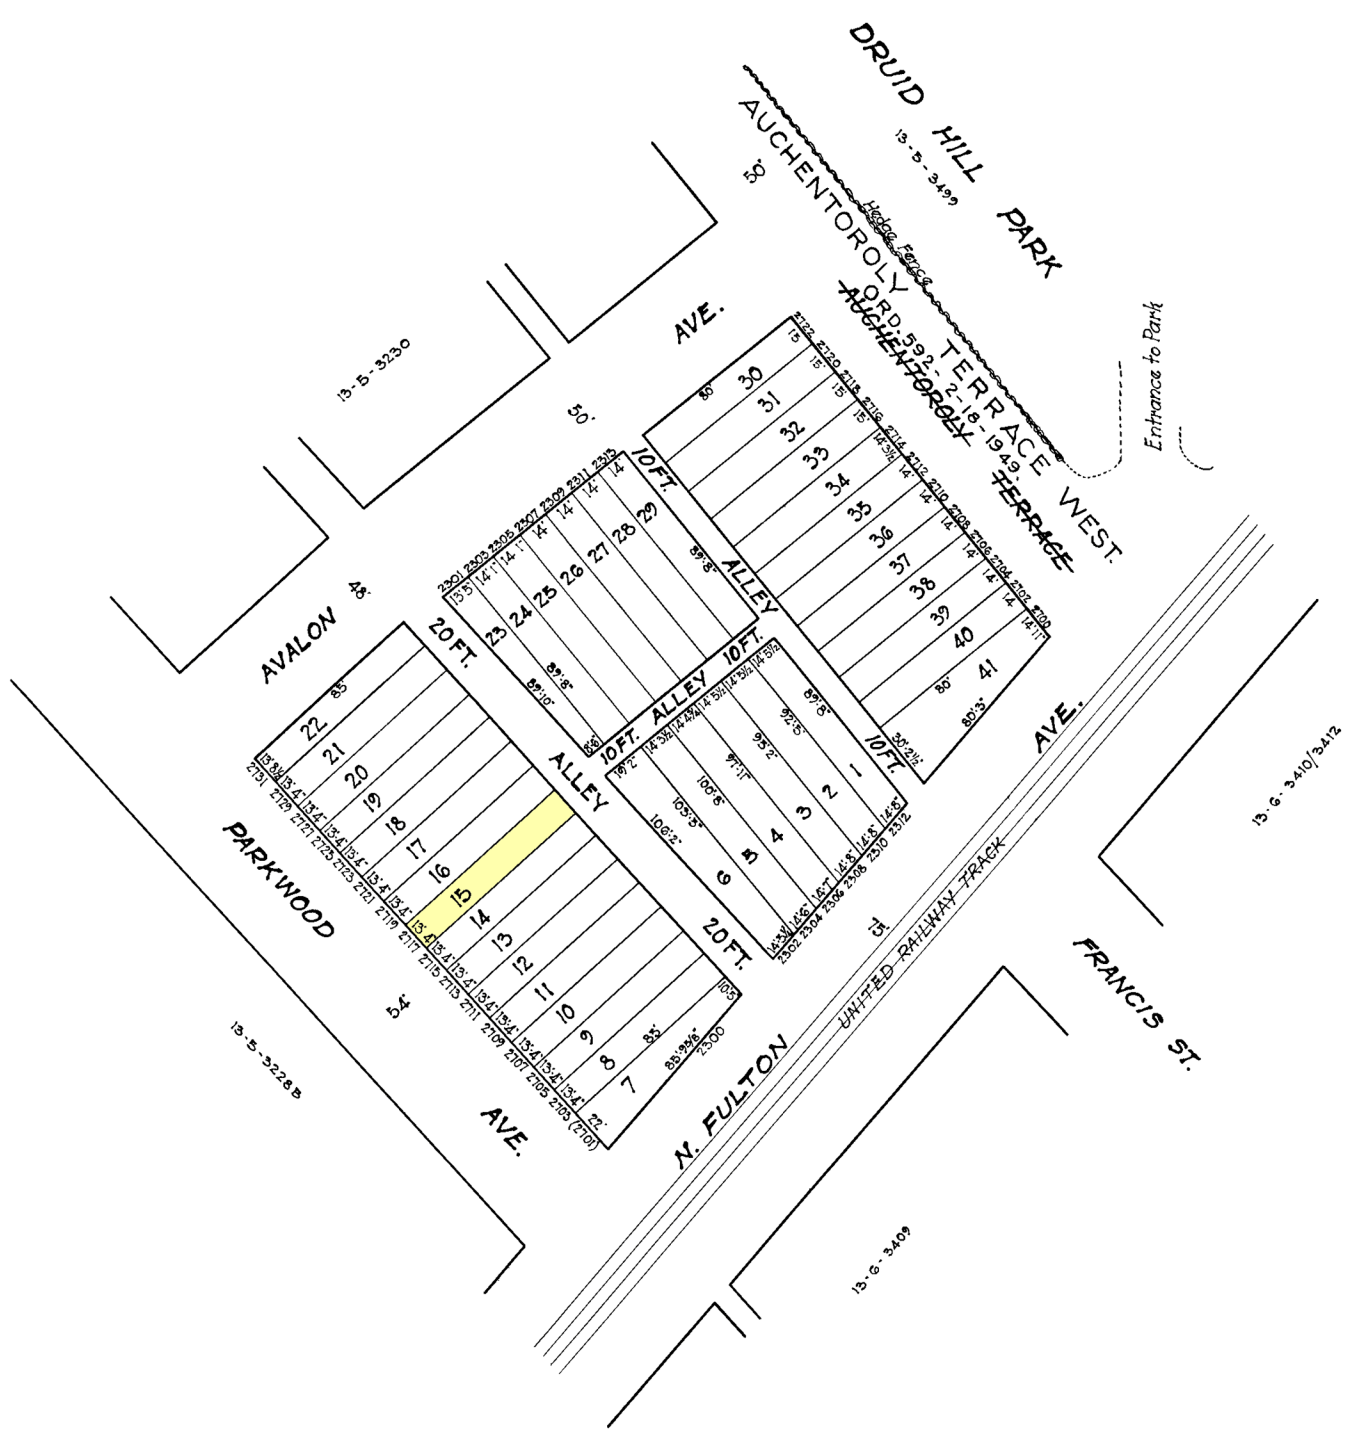

### NOTICE

THIS IS A REAL PROPERTY PLAT AS PROVIDED FOR UNDER ARTICLE 76(4) OF THE CITY CHARTER. IT IS COMPILED FROM TITLE AND OTHER SOURCES AND IS **NOT** AN AUTHENTIC SURVEY.

TRACED BY *G.J. Moorehead*  
 LETTERED BY *G.J. Moorehead*  
 CHECKED BY

CITY OF BALTIMORE  
 DEPARTMENT OF PUBLIC WORKS  
 BUREAU OF PLANS & SURVEYS  
 PROPERTY LOCATION DIVISION  
**WARD 13 SECTION 5**  
**BLOCK 3229**  
 SCALE 1" = 50' 0" DATE Dec. 1933