


REVISIONS

LOTS 64 LOT NO. CHANGED PER P.L.D. C.S.H. 9505 A
 LOTS 1 AND 13 & LOT 62 COMB'D PER DEED & APP. CH. 54 82-123-82-126

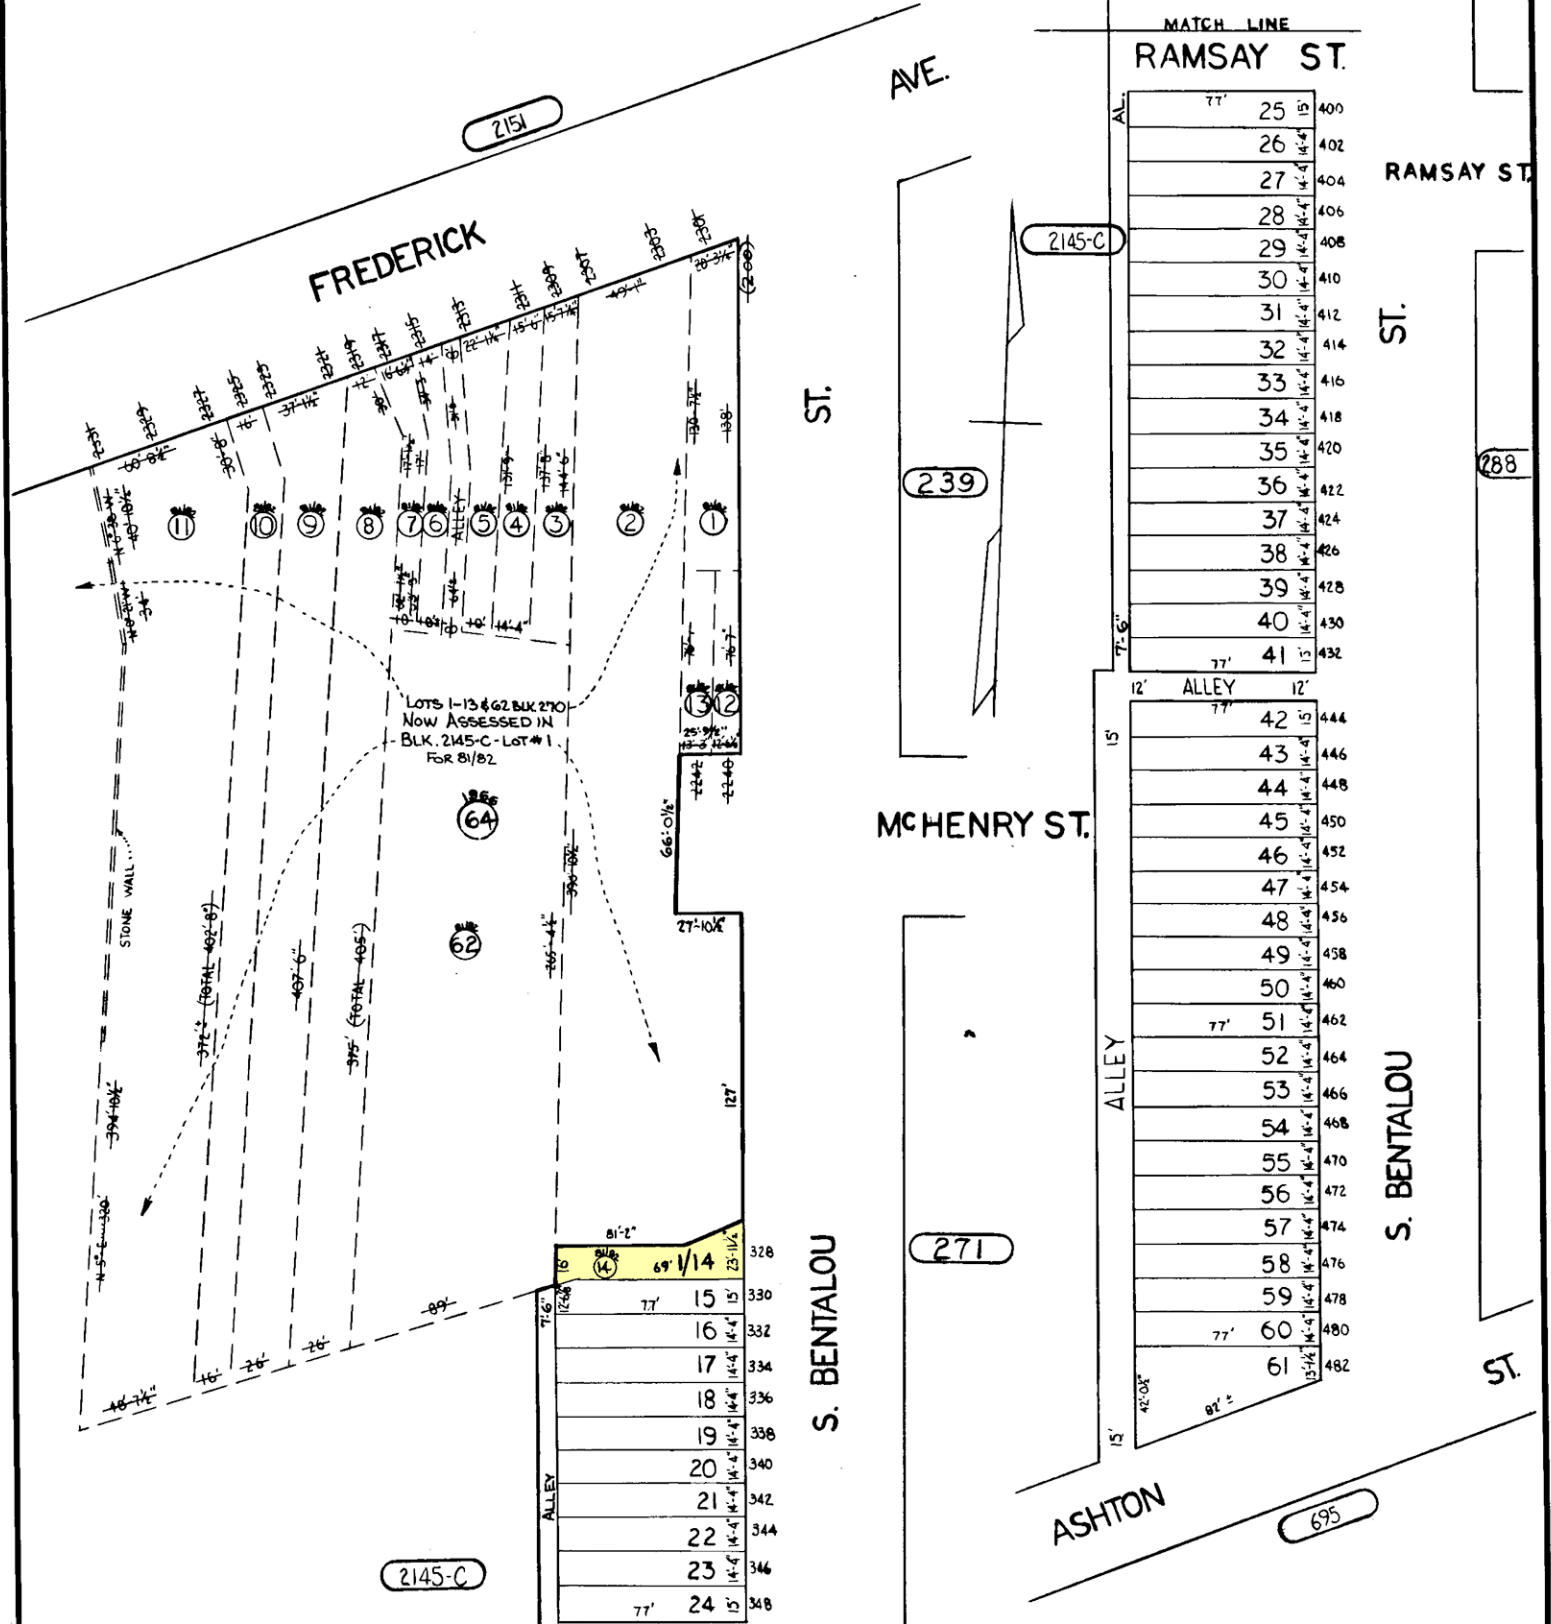

2145-C

2145-C

239

271

695

TRACED BY J. MCCREADY
 LETTERED BY
 CHECKED BY

NOTICE
 THIS IS A REAL PROPERTY PLAT AS PROVIDED FOR UNDER ARTICLE 76(d) OF THE CITY CHARTER IT IS COMPILED FROM TITLE AND OTHER SOURCES AND IS NOT AN AUTHENTIC SURVEY.

CITY OF BALTIMORE
 DEPARTMENT OF PUBLIC WORKS
 PROPERTY LOCATION DIVISION
 WARD 20 SECTION 8
 BLOCK 270
 SCALE 1"=50' DATE AUGUST 1926

77'	25	400
	26	402
	27	404
	28	406
	29	408
	30	410
	31	412
	32	414
	33	416
	34	418
	35	420
	36	422
	37	424
	38	426
	39	428
	40	430
77'	41	432
12' ALLEY 12'		
77'	42	444
	43	446
	44	448
	45	450
	46	452
	47	454
	48	456
	49	458
	50	460
77'	51	462
ALLEY		
15'	52	464
	53	466
	54	468
	55	470
	56	472
	57	474
	58	476
	59	478
77'	60	480
	61	482

MATCH LINE
 RAMSAY ST.

MATCH LINE
 RAMSAY ST.

S. BENTALOU

S. BENTALOU

ST.

ST.

MC HENRY ST.

FREDERICK

AVE.

ASHTON

ST.

RAMSAY ST.

2151

288

77'	15	330
	16	332
	17	334
	18	336
	19	338
	20	340
	21	342
	22	344
	23	346
77'	24	348

MATCH LINE
 RAMSAY ST.

ALLEY

ALLEY

77'

77'-6"

15'

15'

42'-0"

82'

66'-0 1/2"

27'-10 1/2"

127'

89'

71'-6"

12'-6"












328'

330'

