

9-13-4011-A

9-13-4010-F
HOPE ST.
AISQUITH ST.


CURTAIN ST.

AIKEN ST.

SHEPWOOD AVE.

AVE.

E. 20TH ST.

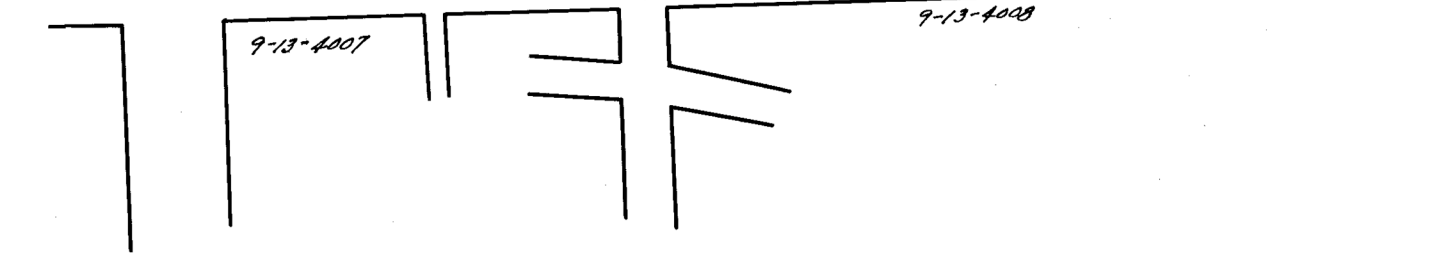

Note: (27) Denotes Lot Numbers for 1931
9-13-4007-etc.

TRACED BY M.C. Stumpf
LETTERED BY W.M.L.
CHECKED BY _____

NOTICE
THIS IS A REAL PROPERTY PLAT AS PROVIDED FOR UNDER ARTICLE 76(d) OF THE CITY CHARTER. IT IS COMPILED FROM TITLE AND OTHER SOURCES AND IS NOT AN AUTHENTIC SURVEY.

CITY OF BALTIMORE
DEPARTMENT OF PUBLIC WORKS
BUREAU OF PLANS & SURVEYS
PROPERTY LOCATION DIVISION
WARD 9 SECTION 13
BLOCK 4011
SCALE 1"=60.0" DATE May 1920