


### DENSITY CALCULATIONS

GROSS ACREAGE	11.5 AC.
EXISTING ZONING	DR 5.5
UNITS ALLOWED 11.5 x 5.5	63.25 DW. UNITS
UNITS PROPOSED SIN. FAM. LOTS TOWNHOUSES	34 29
TOTAL UNITS PROPOSED	63 DW. UNITS
PARKING REQUIRED SIN. FAM. LOTS - 1.75 SP/UN (34 UN x 1.75 SP)	59.5
TOWNHOUSES - 1.75 SP/UN (29 UN x 1.75 SP)	50.75
TOTAL PARKING REQUIRED	110.25 SPACES
PARKING PROPOSED SIN. FAM. LOTS (34 UN x 2 SP)	68
TOWNHOUSES (29 UN x 2 SP)	58
TOTAL PARKING PROPOSED	116 SPACES
LOCAL OPEN SPACE REQUIRED (6% OF 11.5 AC.)	0.69 AC.
LOCAL OPEN SPACE PROPOSED	1.47 AC.
GROSS RESIDENTIAL DENSITY	5.48 UN./AC.

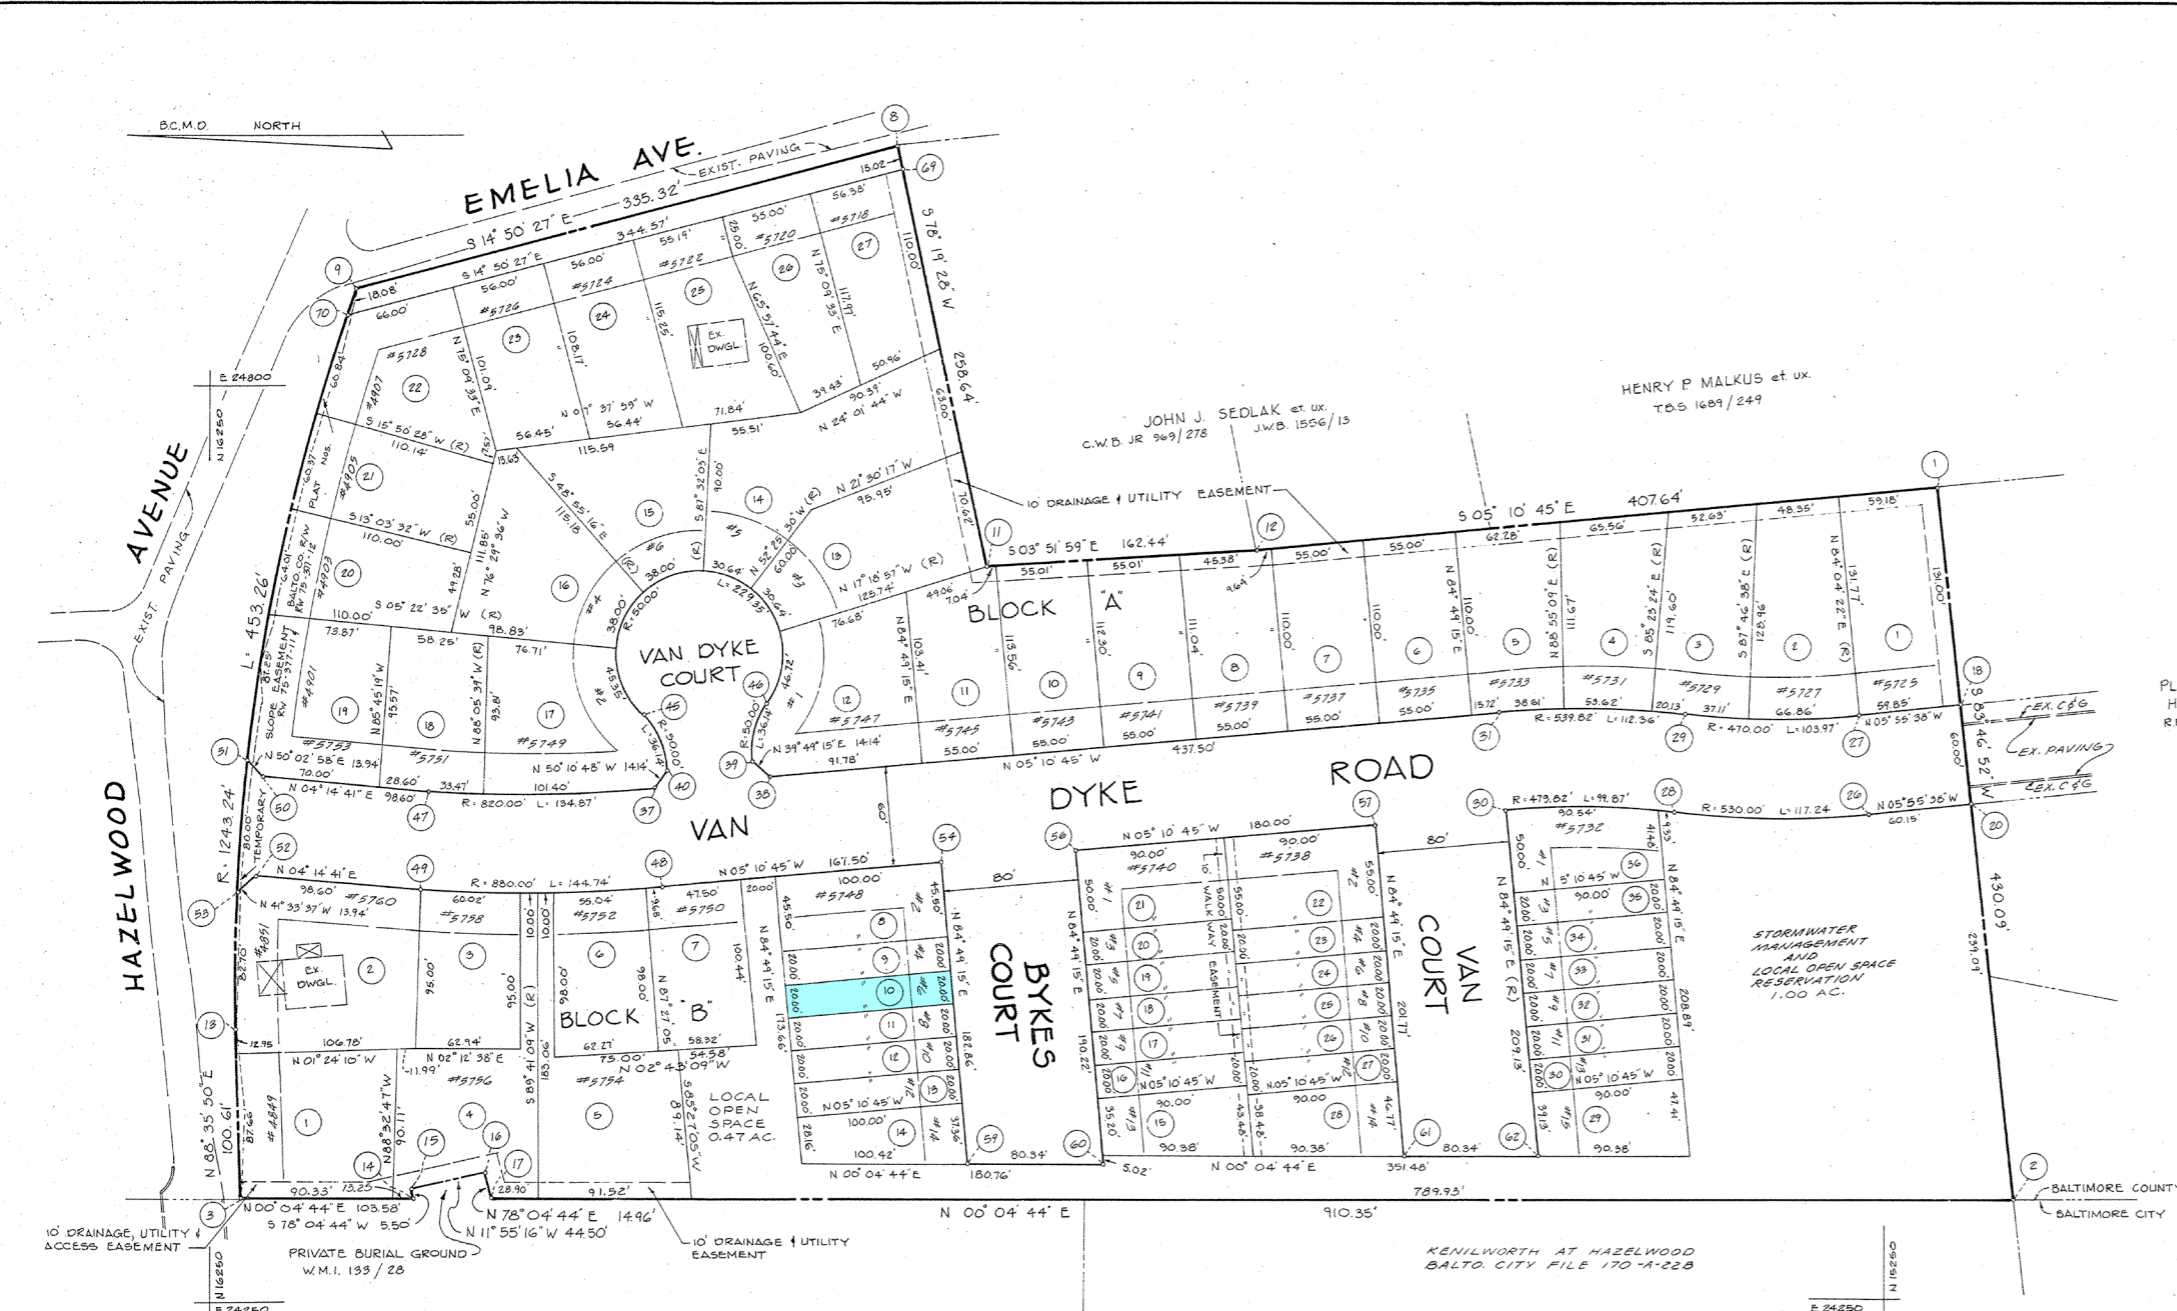

PLAT 2, SECTION I  
HOLLAND HILL  
R.R.G. 29/15

PLAT OF VALIQUET PARK  
W.H.M. 9/12

### CURVE DATA

FROM	TO	Δ	R	T	CHORD
18	19	20° 53' 20"	1543.24'	453.20'	229.17'
26	27	12° 40' 27"	930.00'	117.24'	98.86'
27	29	12° 40' 27"	470.00'	103.97'	52.20'
28	30	11° 55' 34"	479.92'	99.87'	90.12'
29	31	11° 55' 34"	939.84'	112.36'	94.88'
36	41	24° 30' 30"	50.00'	36.14'	50.00'
46	45	20° 49' 00"	50.00'	229.35'	36.14'
45	40	41° 24' 30"	820.00'	134.87'	18.90'
47	47	9° 25' 26"	880.00'	144.74'	72.93'
48	49	9° 25' 26"	880.00'	144.74'	72.93'

### COORDINATE TABLE

NE	NORTH	EAST	NE	NORTH	EAST
1	15218.84	24738.79	46	15912.89	24601.62
2	15173.25	24311.24	46	15918.14	24608.24
3	15232.65	24312.70	47	16121.22	24557.75
8	15840.23	24444.33	48	15981.08	24497.09
9	16164.36	24555.44	49	16125.04	24471.12
11	15787.89	24691.04	50	16214.55	24566.09
12	15625.51	24702.00	51	16228.51	24575.74
13	16235.16	24412.28	52	16224.00	24595.21
14	16129.10	24312.56	53	16254.45	24495.96
16	16150.23	24317.94	54	16314.27	24514.21
17	16089.64	24327.13	55	15776.95	24312.10
18	16083.00	24312.49	56	15734.60	24321.43
18	15205.65	24608.56	57	16555.34	24537.68
20	15191.15	24548.72	59	15777.77	24332.10
22	15253.16	24642.70	60	15717.43	24331.91
23	15265.18	24602.38	61	15937.12	24336.74
25	15375.98	24543.54	62	15486.78	24336.63
24	15368.73	24623.12	64	15937.14	24314.61
30	15475.66	24644.90	70	16170.27	24241.56
31	15481.03	24604.69			
37	16260.51	24558.25			
38	15916.74	24565.17			
39	15927.66	24874.22			
40	16977.45	24867.71			

E.H.K., JR. 46 FOLIO 123  
Filed for record  
Date OCT 16 1980  
Test:  
*[Signature]* Clerk

**"VAN DYKE MANOR"**  
14TH ELECT. DIST. BALTO. CO., MD.  
SCALE: 1" = 50' JULY 28, 1980  
**DEVELOPER**  
HAZELWOOD AVENUE ASSOCIATES  
56 JACK T. GIBSON, PARTNER  
9606 BELAIR ROAD  
BALTIMORE, MD. 21236

P.W.A. COMPLETED 1/8/80 LG.  
FINAL PLAT CHECKED:  
PLANNING  
ENGINEERING  
STREET NAMES:  
HOUSE NOS. 7-11, 9/12/80

**NOTE:** STREETS AND/OR ROADS SHOWN HEREON AND MENTION THEREOF IN DEEDS ARE FOR PURPOSES OF DESCRIPTION ONLY AND THE SAME ARE NOT INTENDED TO BE DEDICATED TO PUBLIC USE. THE FEE SIMPLE TITLE TO THE BEDS THEREOF IS EXPRESSLY RESERVED IN THE GRANTORS OF THE DEED TO WHICH THIS PLAT IS ATTACHED THEIR HEIRS AND ASSIGNS.

**APPROVED:** [Signature] DIRECTOR  
**APPROVED:** [Signature] COUNTY ENGINEER  
**APPROVED:** [Signature] DEPUTY STATE & COUNTY HEALTH OFFICER

**SURVEYOR'S CERTIFICATE**  
I, W.E. MAISENHOLDER, A REGISTERED LAND SURVEYOR OF THE STATE OF MARYLAND, DO HEREBY CERTIFY THE LAND SHOWN HEREON HAS BEEN LAID OUT AND THE PLAT THEREOF PREPARED IN COMPLIANCE WITH SECTION 72-A TO 72-E, INCLUSIVE, OF ARTICLE 17 OF THE ANNOTATED CODE OF MARYLAND, 1939 EDITION, AS ENACTED OR AMENDED BY ACTS OF 1945 AND 1947 AND SUBSEQUENT ACTS, IF ANY, AMENDATORY THERETO.  
W.E. MAISENHOLDER LS. 10585 7-29-80

**NOTE:** COORDINATES AND BEARINGS SHOWN ON THIS PLAT ARE REFERRED TO THE SYSTEM OF COORDINATES ESTABLISHED IN THE BALTIMORE COUNTY METROPOLITAN DISTRICT AND ARE BASED ON THE FOLLOWING TRAVERSE STATIONS:  
X-7394 N 16°07'48" E 25157.52'  
X-7395 N 16°29'13" E 24653.38'

**NOTE:** HIGHWAY AND HIGHWAY WIDENING, SLOPE DRAINAGE AND UTILITY EASEMENTS SHOWN HEREON ARE RESERVED UNTO THE DEVELOPER AND ARE HEREBY OFFERED FOR DEDICATION TO BALTIMORE COUNTY, MARYLAND. THE DEVELOPER, HIS PERSONAL REPRESENTATIVES AND ASSIGNS SHALL CONVEY SAID AREAS BY DEED TO BALTIMORE COUNTY, MARYLAND AT NO COST.

**OWNER'S CERTIFICATE**  
THE REQUIREMENTS OF SECTION 72-B ARTICLE 17 OF THE ANNOTATED CODE OF MARYLAND (FLACK 1947 SUPPLEMENT) AS FAR AS THEY RELATE TO THE PREPARATION OF THIS PLAT HAVE BEEN COMPLIED WITH.

**OWNERS**  
MARGARET G. STRAIN  
LOREN S. STRAIN  
E.H.K., JR. 5388/963  
3732 N.E. 193RD STREET  
SEATTLE, WASHINGTON 98155  
RUTH E. COLE  
T.B.S. 1801/537  
4901 HAZELWOOD AVE.  
BALTIMORE, MD. 21206

**DEVELOPMENT DESIGN GROUP, LTD.**  
SURVEYORS • PLANNERS • ENGINEERS  
216 WASHINGTON AVENUE  
TOWSON, MARYLAND 21204  
PHONE: 828-0727

BALTIMORE COUNTY CIRCUIT COURT (Plats) Plat Book E.H.K., Jr. 46, p. 123, MSA-C2136-8022. Date available 1980/10/16. Printed 05/18/2023.