


REVISIONS

Lot 14A Per P.L. D.C. Sh. 8118
 Lot 14A Per P.L. D.C. Sh. 8540
 Pt Lot 14.2 to blk 4182 Per Deed C. Sh. 9730
 Lot 14.2 Deleted Per Deed C. Sh. 9153

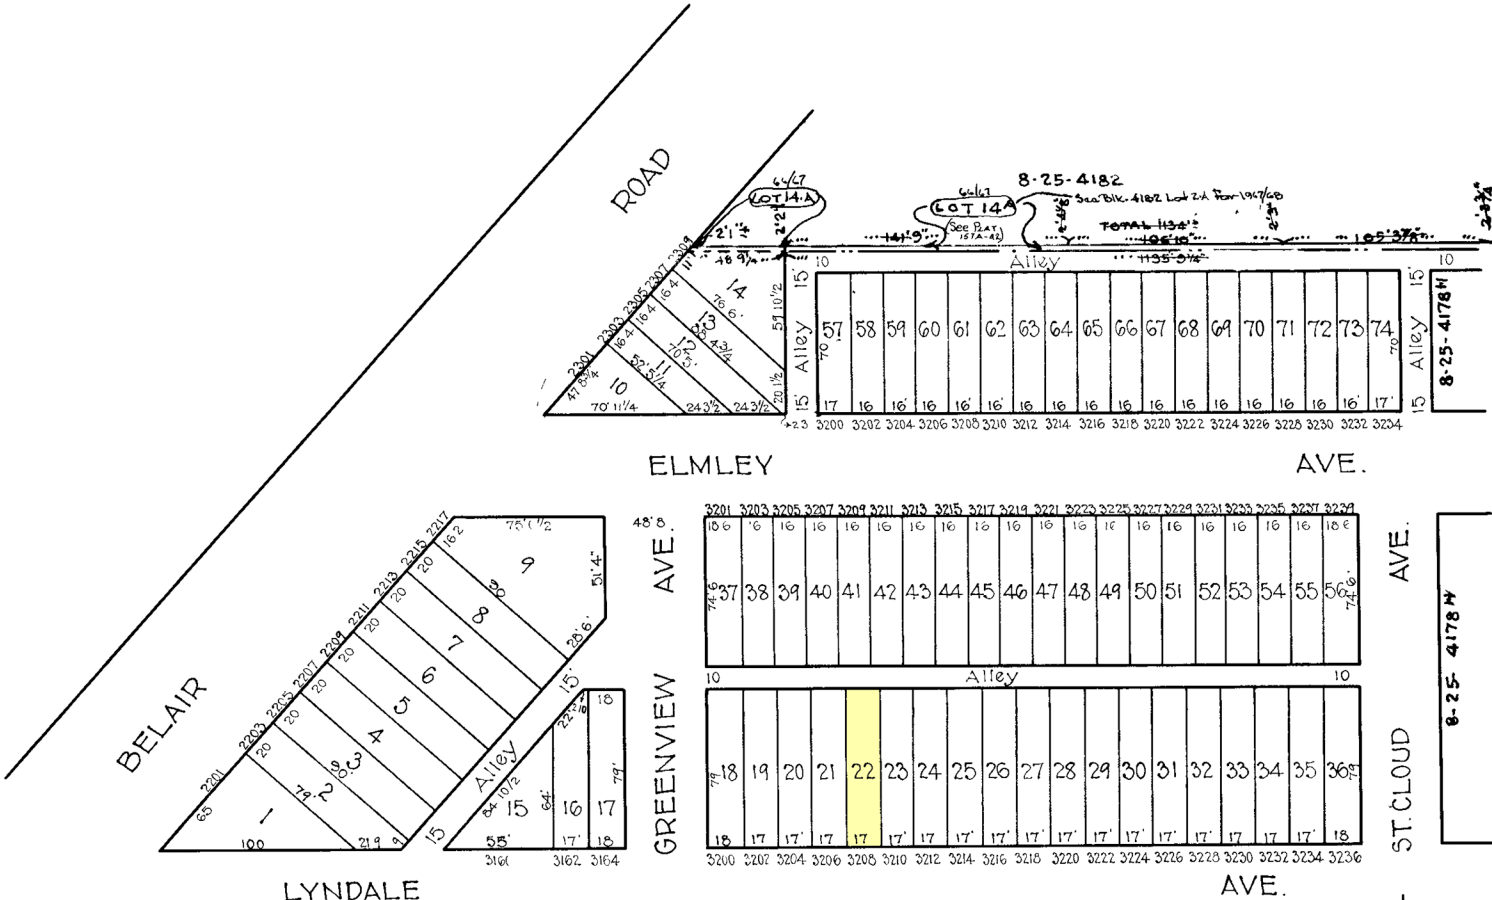

8-25-4182
 See Plat 187A-48
 TOTAL 1135'-9"

ELMLEY AVE.

GREENVIEW AVE.

AVE.

ST. CLOUD AVE.

LYNDALE

AVE.

8-25-4178 W

NOTICE

THIS IS A REAL PROPERTY PLAT AS PROVIDED FOR UNDER ARTICLE 76(f) OF THE CITY CHARTER IT IS COMPILED FROM TITLE AND OTHER SOURCES AND IS NOT AN AUTHENTIC SURVEY

NOTE ÷ BLOCK 8-1-4178E FOR 1944.

TRACED BY *S. Powersfield*
 LETTERED BY *W.M.H.*
 CHECKED BY _____

CITY OF BALTIMORE
 DEPARTMENT OF PUBLIC WORKS
 BUREAU OF PLANS & SURVEYS
 PROPERTY LOCATION DIVISION
WARD 8 SECTION 25
BLOCK 4178-E
 SCALE 1"=60' DATE July 2 1930