


REVISIONS  
 Lots 4-4C per Survey Dated 12-28-21 C Sh 618  
 Block Changed Per B of A, & P.S. C. Sh. 3316  
 Lots 3 to 8 St. Name Changed Per Ord. 866, C. Sh. 6207D

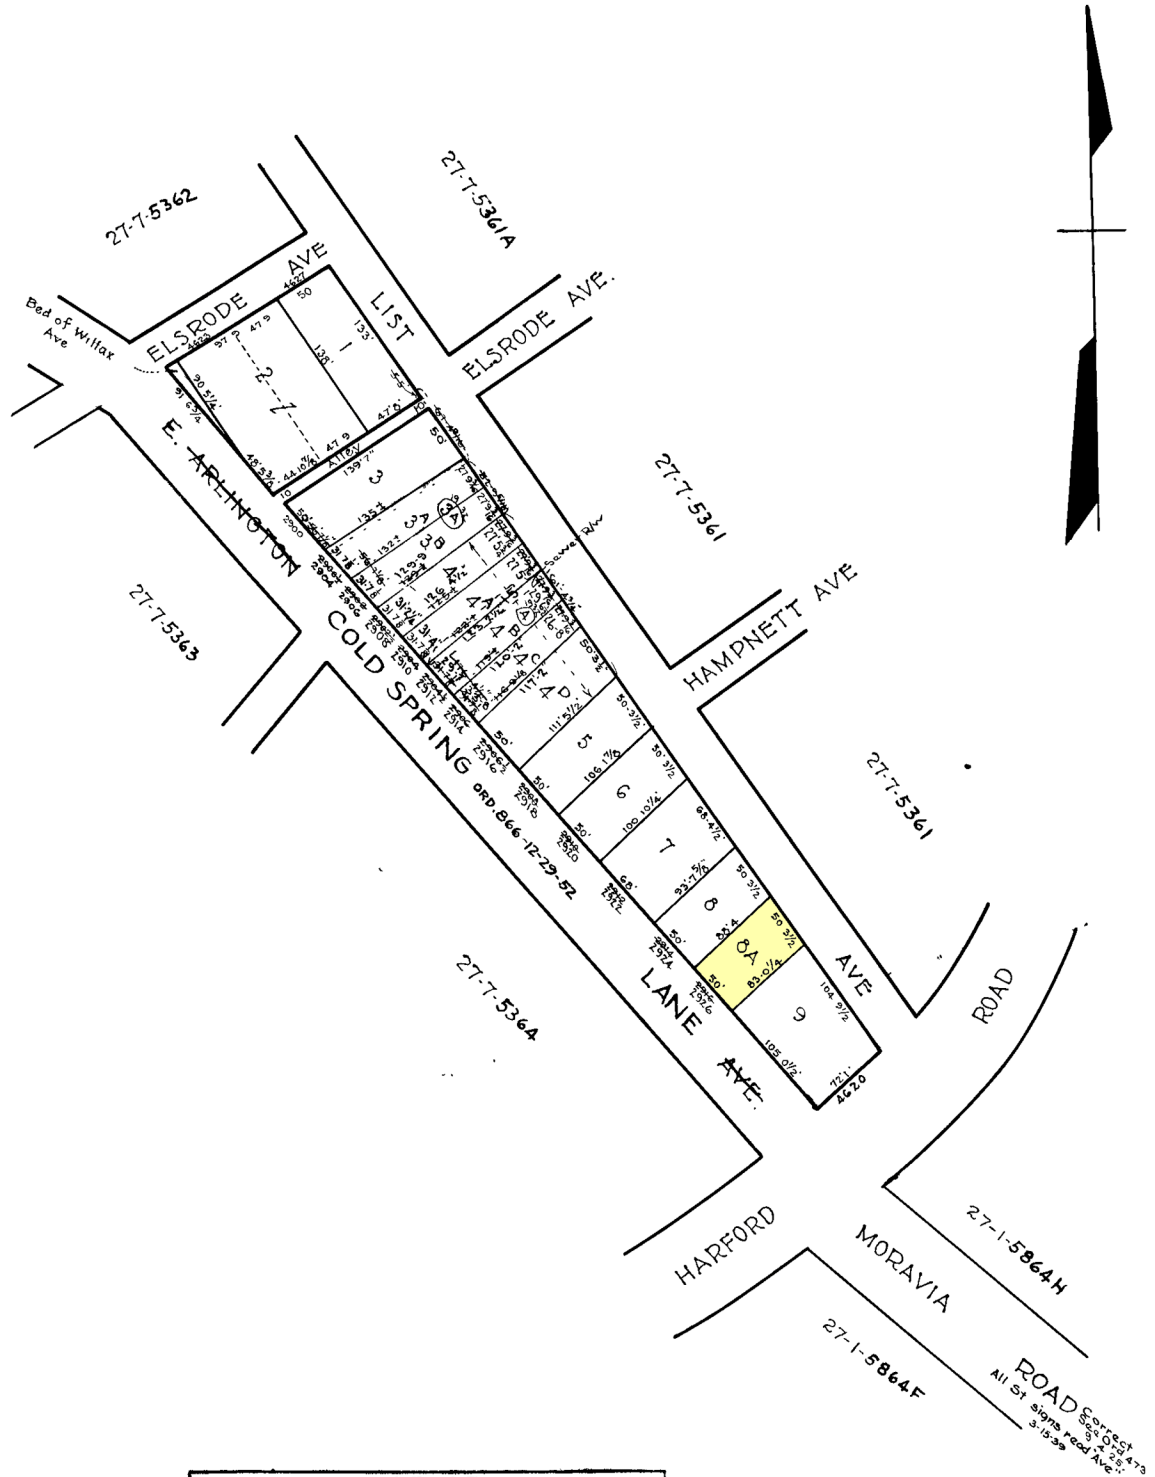

**NOTICE**  
 THIS IS A REAL PROPERTY PLAT AS PROVIDED FOR UNDER ARTICLE 76(d) OF THE CITY CHARTER IT IS COMPILED FROM TITLE AND OTHER SOURCES AND IS NOT AN AUTHENTIC SURVEY

NOTE ÷ Block 27-7-5365 For 1945.  
 NOTE - Block 27-7-37 For 1941.

TRACED BY M.C. STUMPF  
 LETTERED BY W.M.L.  
 CHECKED BY

**5365**  
 CITY OF BALTIMORE  
 DEPARTMENT OF PUBLIC WORKS  
 BUREAU OF PLANS & SURVEYS  
 PROPERTY LOCATION DIVISION  
 WARD **27** SECTION **26**  
 BLOCK **5365**  
 SCALE 1"=100.0' DATE Sept 1931