


**REVISIONS**

LOT 51 DIM. CHANGED PER DEED C.S.H. 93-183

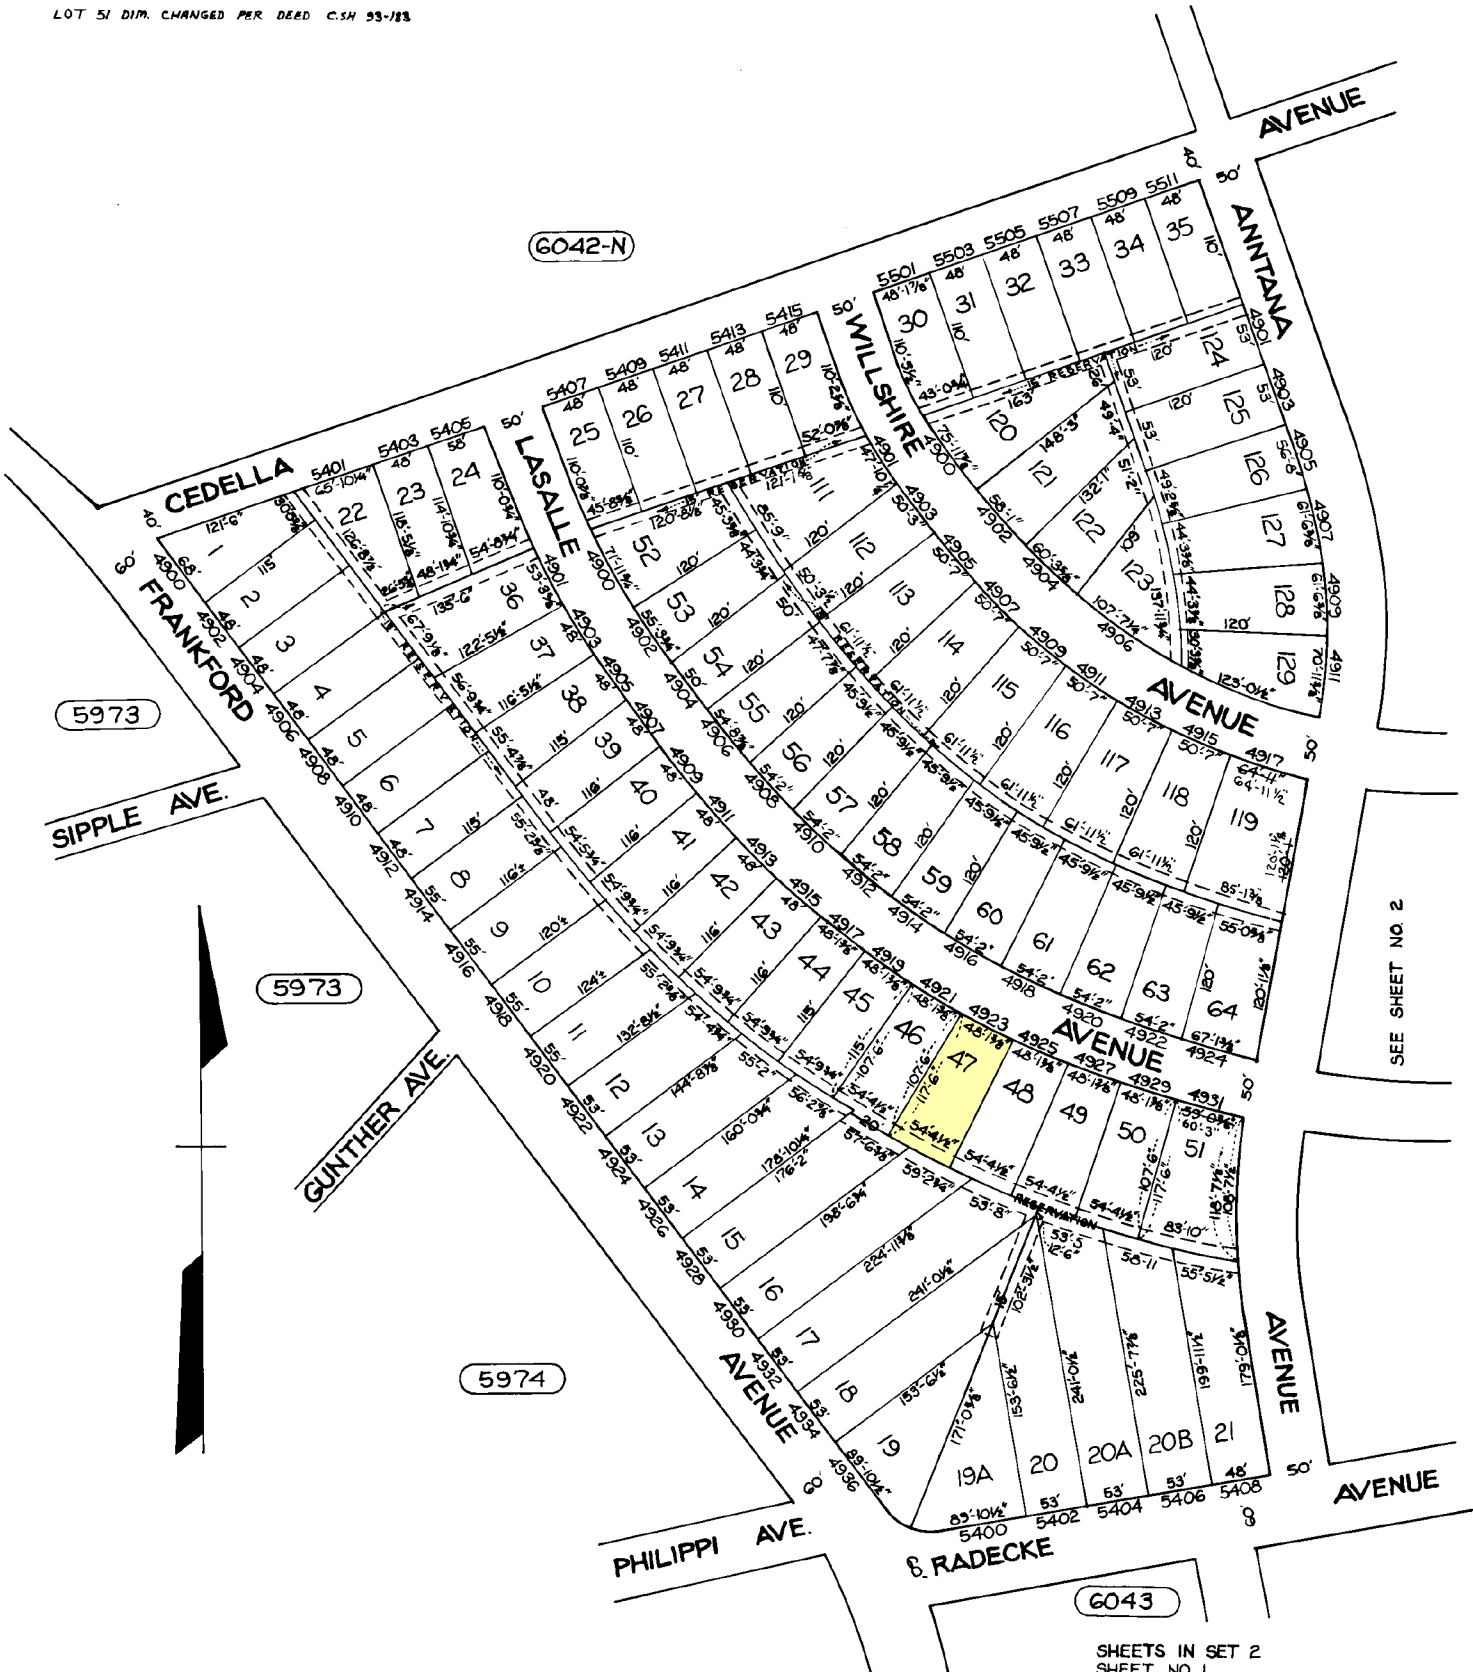

SEE SHEET NO. 2

SHEETS IN SET 2  
SHEET NO. 1

CITY OF BALTIMORE  
DEPARTMENT OF PUBLIC WORKS

PROPERTY LOCATION DIVISION

WARD **26** SECTION **22**

BLOCK **6042-J**

SCALE 1"=100' DATE OCTOBER 1983

**NOTICE**

THIS IS A REAL PROPERTY PLAT AS PROVIDED FOR UNDER ARTICLE 76(d) OF THE CITY CHARTER IT IS COMPILED FROM TITLE AND OTHER SOURCES AND IS NOT AN AUTHENTIC SURVEY.

TRACED BY WM. EDMONDSON  
LETTERED BY WM. EDMONDSON  
CHECKED BY \_\_\_\_\_