


REVISIONS

BLK REDRAWN
 LOTS 18 THRU 148 PER P.L.S. & SUB-DIV. C.S.H. 110-110
 LOT 103 DIV PER DEED C.S.H. 78-050
 LOTS 14, 15 & 16 DIV & CONED PER SURVEY & DEED C.S.H. 86-195
 LOT 74 DIV. CHANGED C.S.H. 30-046
 LOT 102 ADDRESS CHANGE PER O.O. C.S.H. 06-106
 LOT 69 & 70 CONS'D PER O.O. C.H. S.H. 15-060

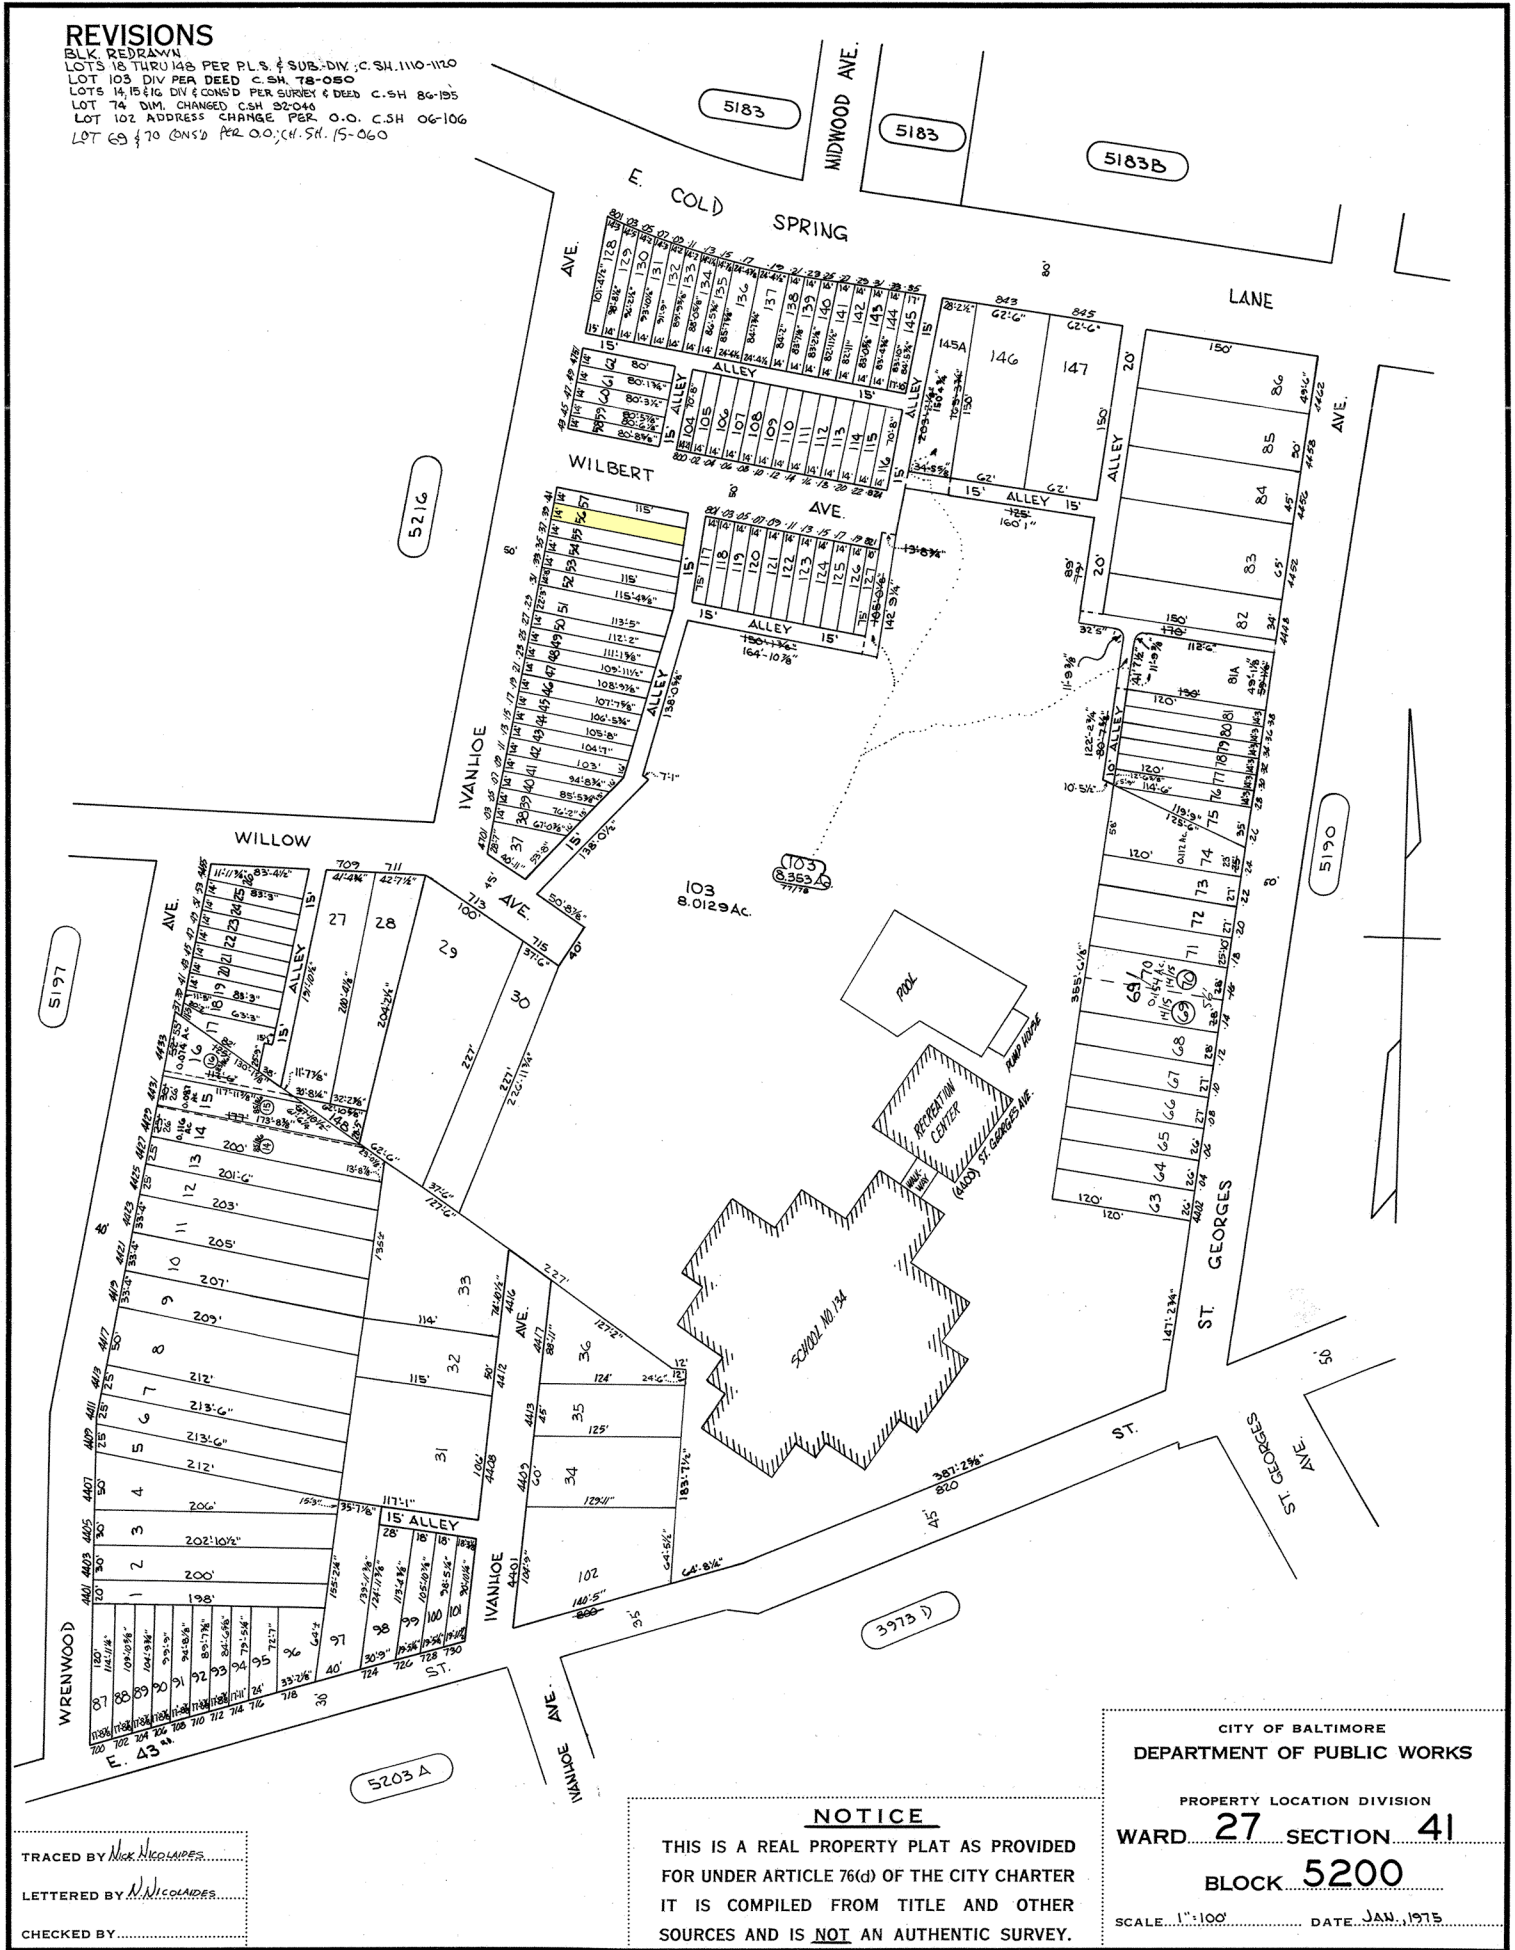

TRACED BY *Mick Nicolades*
 LETTERED BY *M. Nicolades*
 CHECKED BY

NOTICE
 THIS IS A REAL PROPERTY PLAT AS PROVIDED
 FOR UNDER ARTICLE 76(d) OF THE CITY CHARTER
 IT IS COMPILED FROM TITLE AND OTHER
 SOURCES AND IS NOT AN AUTHENTIC SURVEY.

CITY OF BALTIMORE
 DEPARTMENT OF PUBLIC WORKS
 PROPERTY LOCATION DIVISION
 WARD **27** SECTION **41**
 BLOCK **5200**
 SCALE 1"=100' DATE JAN. 1975