


REVISIONS

LOTS 17690, SECT CHANGED FRM PL.D. C 54. 8057

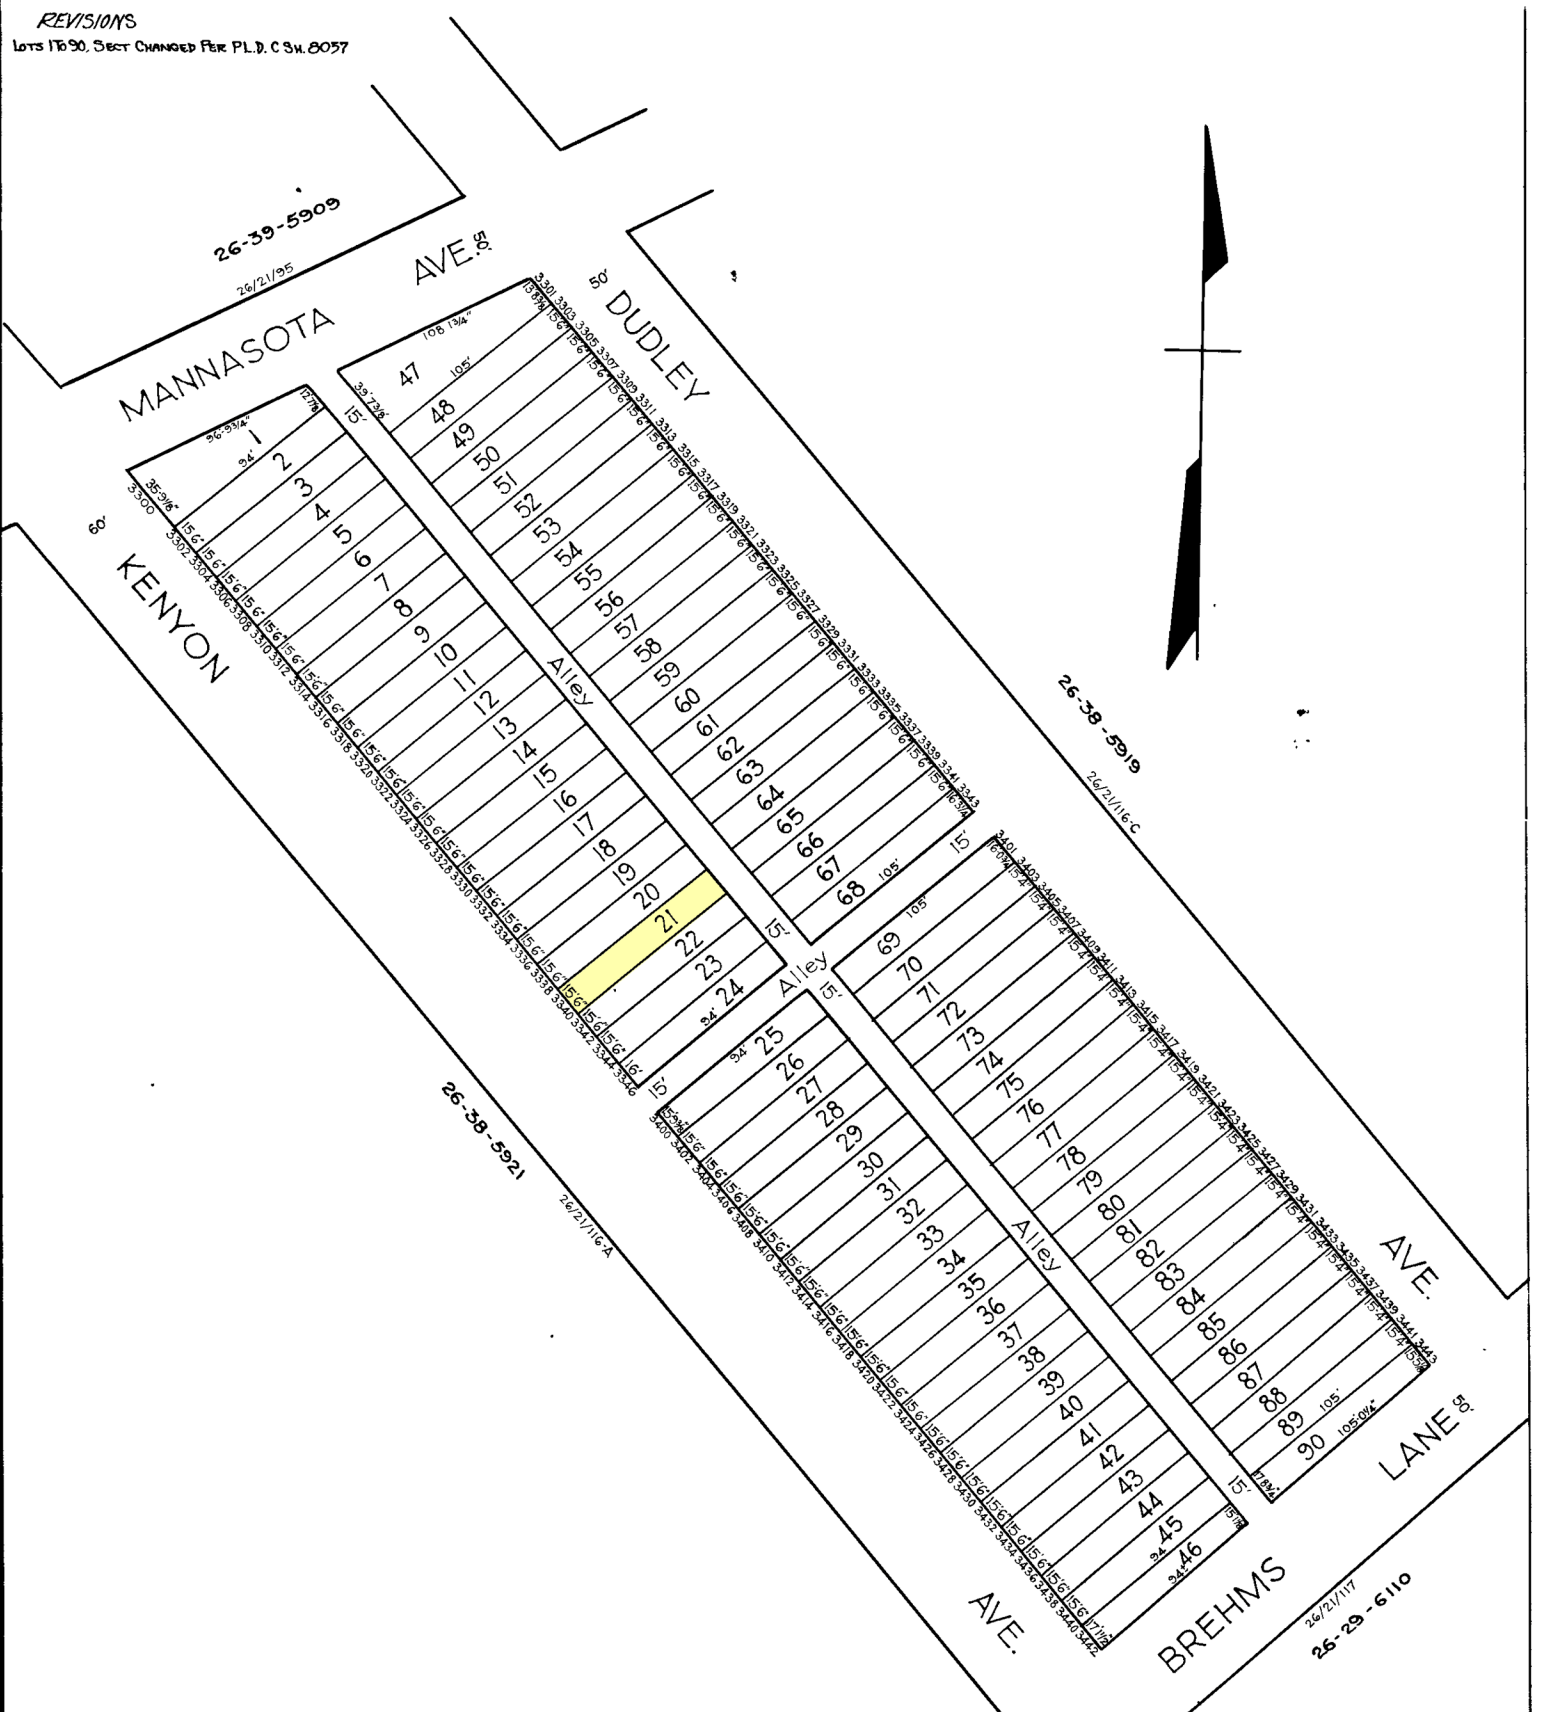

NOTICE
 THIS IS A REAL PROPERTY PLAT AS PROVIDED FOR UNDER ARTICLE 76(d) OF THE CITY CHARTER IT IS COMPILED FROM TITLE AND OTHER SOURCES AND IS NOT AN AUTHENTIC SURVEY

NOTE: BLOCK 26-21-5920 FOR 1959

NOTE: BLOCK 26-21-116B For 1941

5914

CITY OF BALTIMORE
 DEPARTMENT OF PUBLIC WORKS
 BUREAU OF PLANS & SURVEYS
 PROPERTY LOCATION DIVISION

WARD **26** SECTION **38**
 BLOCK **5920**

SCALE 1 IN. = 60 FT. DATE June 1931

TRACED BY C.B. M.S.

LETTERED BY J.J.R.

CHECKED BY