


REVISIONS

LOTS 1 TO 65 SECT. CHANGED PER P.L.D. C.S.M. 8057
 LOT 40 SIZE CH. TO ACREAGE PER P.L.S., CH. 57, 16-466

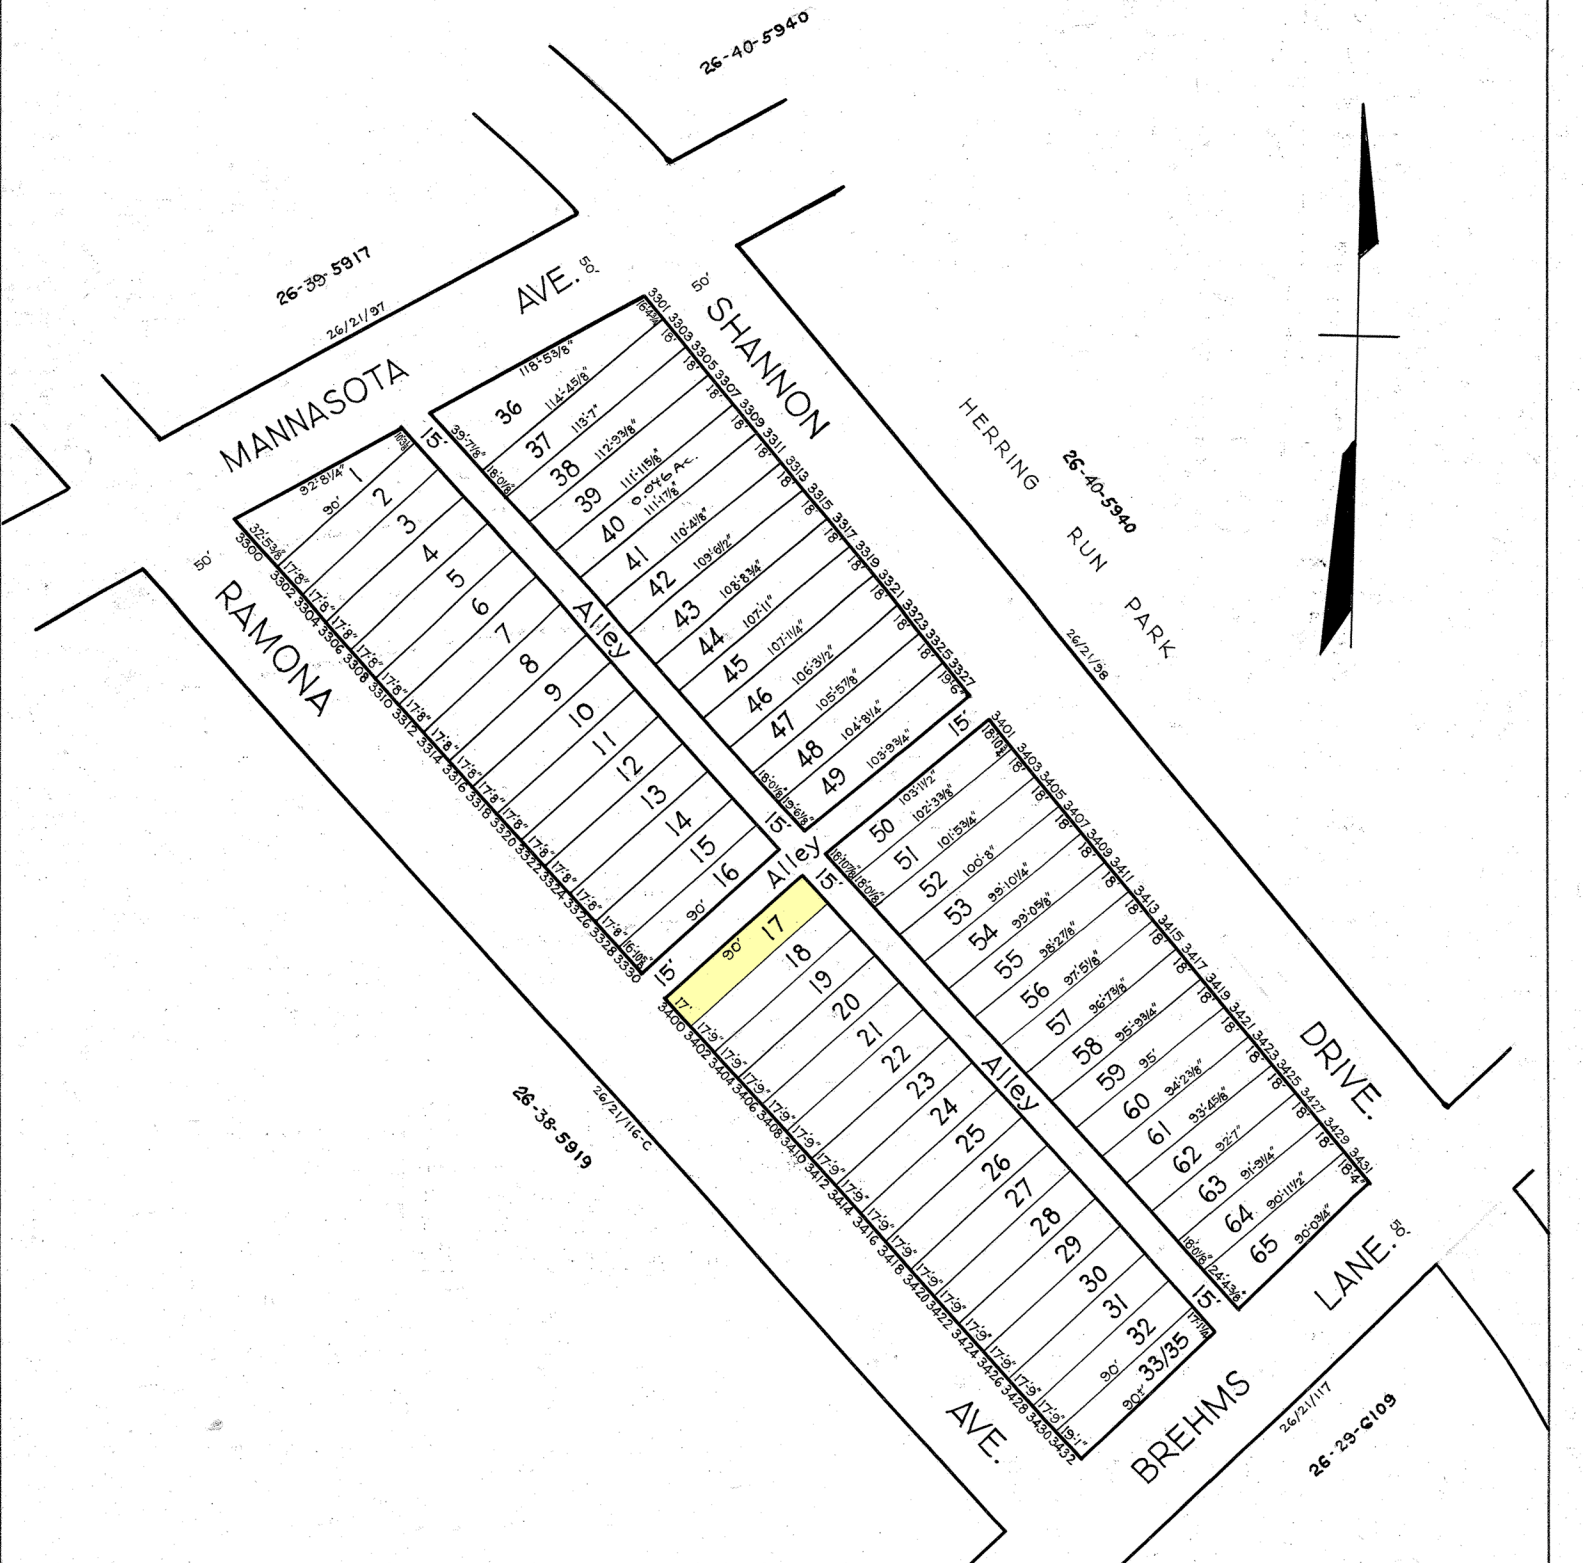

NOTICE
 THIS IS A REAL PROPERTY PLAT AS PROVIDED
 FOR UNDER ARTICLE 76(e) OF THE CITY CHARTER.
 IT IS COMPILED FROM TITLE AND OTHER
 SOURCES AND IS NOT AN AUTHENTIC SURVEY.

NOTE: BLOCK 26-21-5918 FOR 1959

NOTE: BLOCK 26-21-116D For 1941

TRACED BY: C. Bain
 LETTERED BY: J.J.R.
 CHECKED BY:

5914
 CITY OF BALTIMORE
 DEPARTMENT OF PUBLIC WORKS
 BUREAU OF PLANS & SURVEYS
 PROPERTY LOCATION DIVISION
 WARD 26 SECTION 38
BLOCK 5918
 SCALE 1 IN. = 60 FT. DATE JULY 1931