
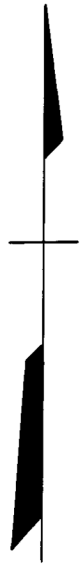


REVISIONS
 Lot 1/33, Divided, Per App. 243/306, C. Sh. 2231 & 2232.
 Lot 34/66 Divided Per App. 390/453, C. Sh. 2232 & 2233.

CITY HOSPITALS

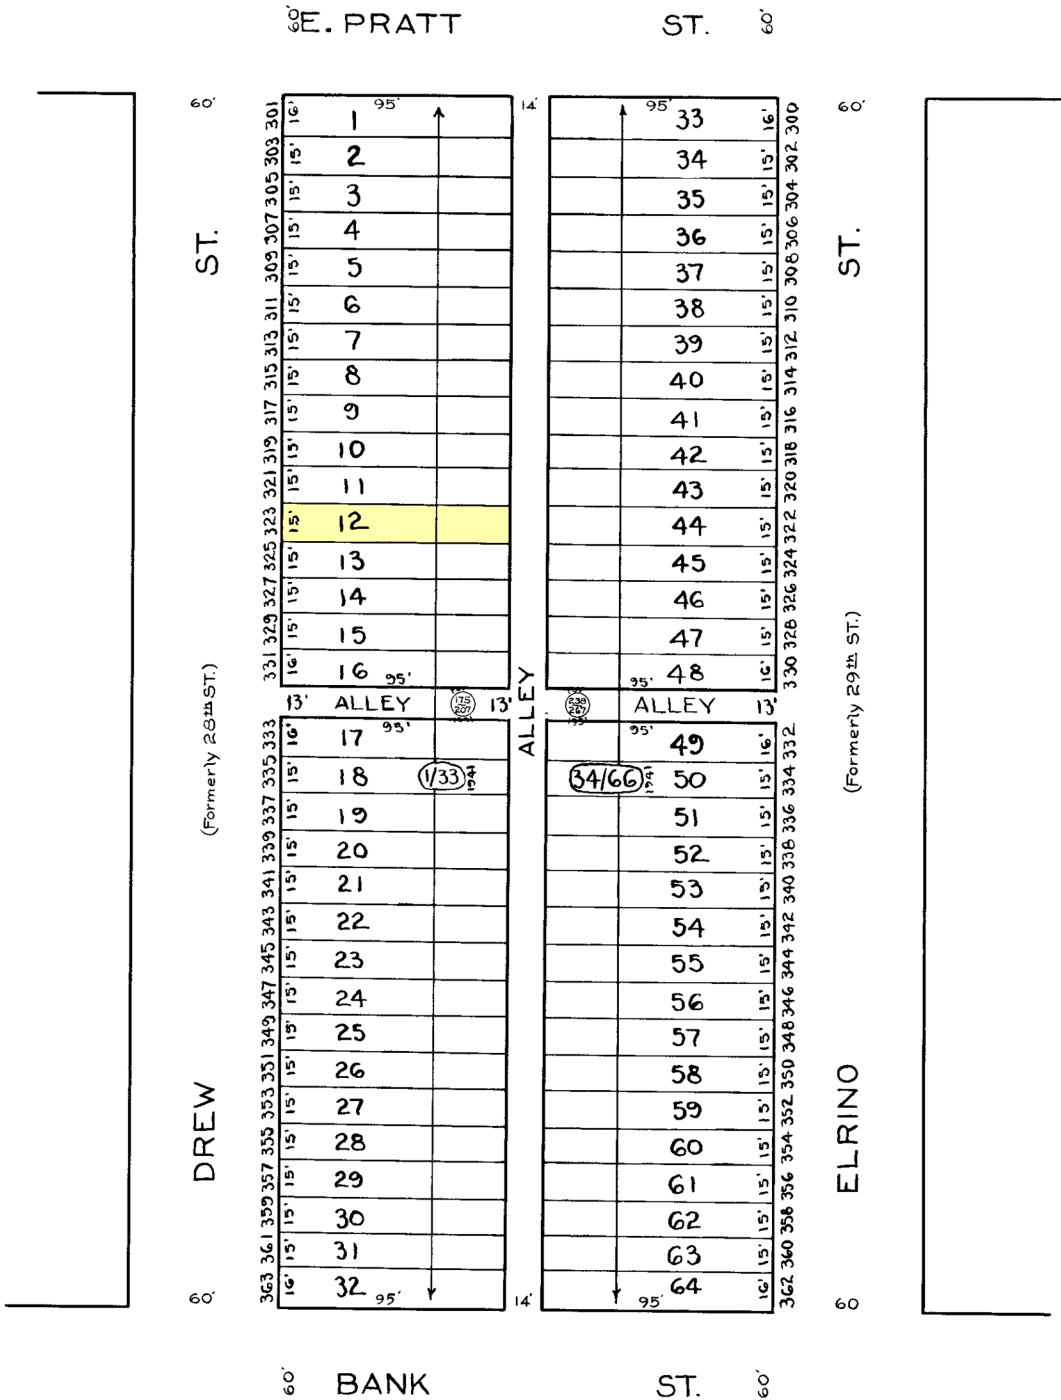

NOTICE
 THIS IS A REAL PROPERTY PLAT AS PROVIDED FOR UNDER ARTICLE 76(a) OF THE CITY CHARTER. IT IS COMPILED FROM TITLE AND OTHER SOURCES AND IS NOT AN AUTHENTIC SURVEY.

NOTE ÷ BLOCK 26-17-22 FOR 1941.

6357

(No) Denotes Lots Blk 31-37 For 1931

CITY OF BALTIMORE
 DEPARTMENT OF PUBLIC WORKS
 BUREAU OF PLANS & SURVEYS
 PROPERTY LOCATION DIVISION

WARD 26 SECTION 17
 BLOCK 6357

SCALE 1" = 50 FT. DATE DEC. 1930

TRACED BY *L. Bauersfeld*
 LETTERED BY *L. Bauersfeld*
 CHECKED BY _____