
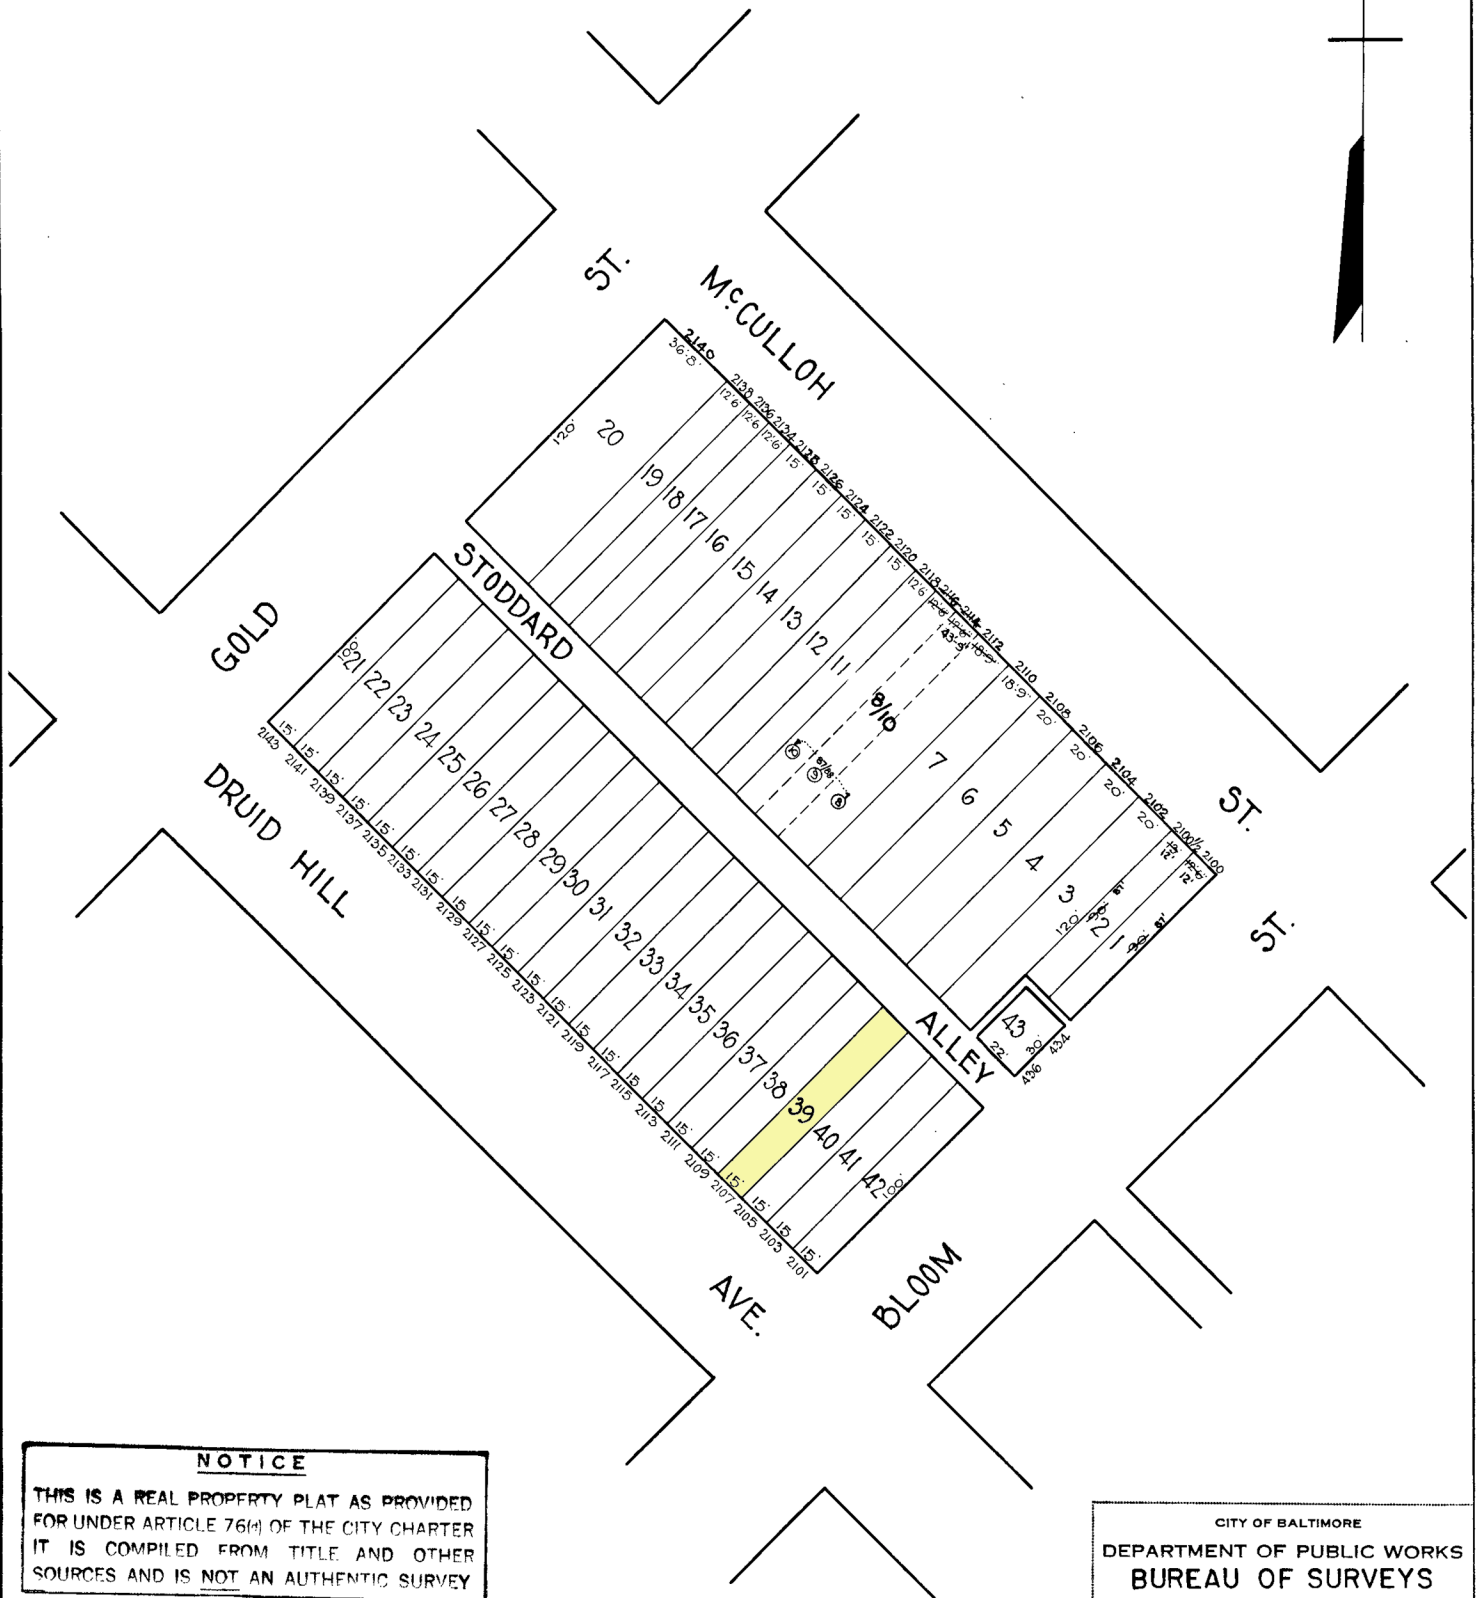


REVISIONS

LOTS 8, 9 & 10 CONS'D PER D.O. C.S.H 88-022
 LOTS 1 & 2 DIM. CHANGE PER DEED C.S.H 85-025

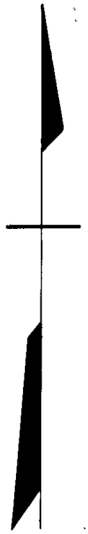

NOTICE

THIS IS A REAL PROPERTY PLAT AS PROVIDED FOR UNDER ARTICLE 76(h) OF THE CITY CHARTER IT IS COMPILED FROM TITLE AND OTHER SOURCES AND IS NOT AN AUTHENTIC SURVEY

TRACED BY G. Moorehead.
 LETTERED BY W. M. Lee.
 CHECKED BY _____

CITY OF BALTIMORE
 DEPARTMENT OF PUBLIC WORKS
 BUREAU OF SURVEYS
 PROPERTY LOCATION DIVISION

WARD 14 SECTION 4
 BLOCK 309

SCALE 1" = 50.0' DATE July 1929