


REVISIONS

BLOCK REDRAWN PER P.L.D.C. SH. 9887A/G
 LOTS 79/82, 158-161 CORR. PER DEEDS & D.P. CH. 54. 90-075
 LOTS 40, 176-180 CONS'D & DIV. PER SUBDIV. CH. SH. 04-134 et

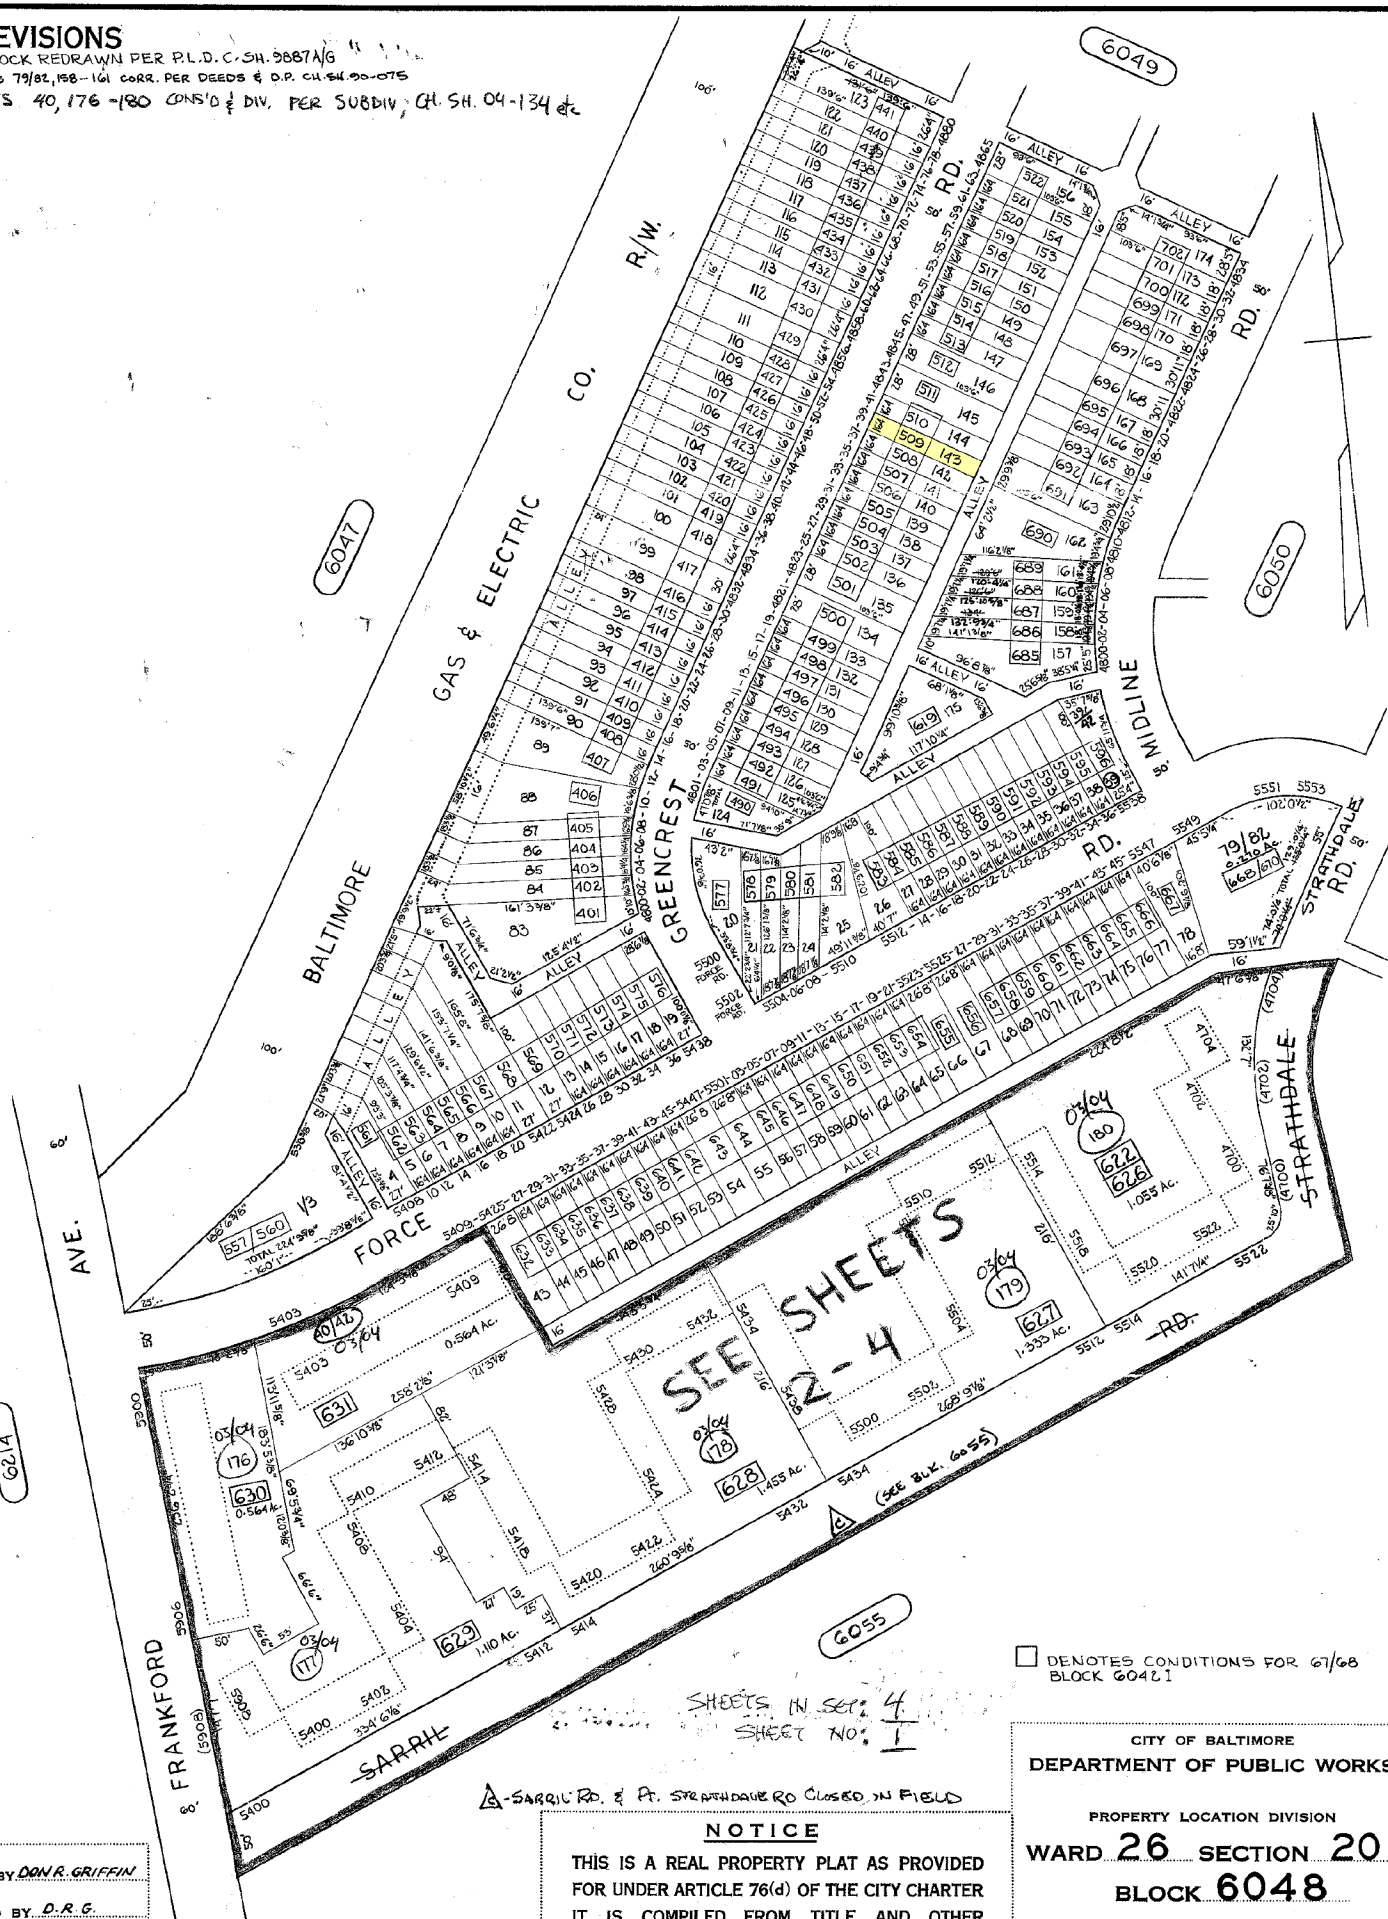

TRACED BY DON R. GRIFFIN
 LETTERED BY D. R. G.
 CHECKED BY

△-SARRIL RD. & PT. STRATHDALE RD CLOSED IN FIELD
NOTICE
 THIS IS A REAL PROPERTY PLAT AS PROVIDED FOR UNDER ARTICLE 76(d) OF THE CITY CHARTER IT IS COMPILED FROM TITLE AND OTHER SOURCES AND IS NOT AN AUTHENTIC SURVEY.

□ DENOTES CONDITIONS FOR 6/1/68 BLOCK 6042 I
 CITY OF BALTIMORE
 DEPARTMENT OF PUBLIC WORKS
 PROPERTY LOCATION DIVISION
 WARD 26 SECTION 20
 BLOCK 6048
 SCALE 1" = 100' DATE MARCH 1968

SEE SHEETS
 2-4

SHEETS IN SET: 4
 SHEET NO: 1