

DRUID PARK LAKE

DRIVE

REVISIONS

No No Lot 1/24 Lot No on Lots 1/243 changed per P.C. 7/13/72 LOT 22/23 DIV PER DEED C. 5/178-065

AVE.

3463-E

BROOKS LANE

NOTICE


THIS IS A REAL PROPERTY PLAT AS PROVIDED FOR UNDER ARTICLE 76(F) OF THE CITY CHARTER. IT IS COMPILED FROM TITLE AND OTHER SOURCES AND IS NOT AN AUTHENTIC SURVEY

3463-F

CHAUNCEY AVE.

3463-A

BROOKFIELD

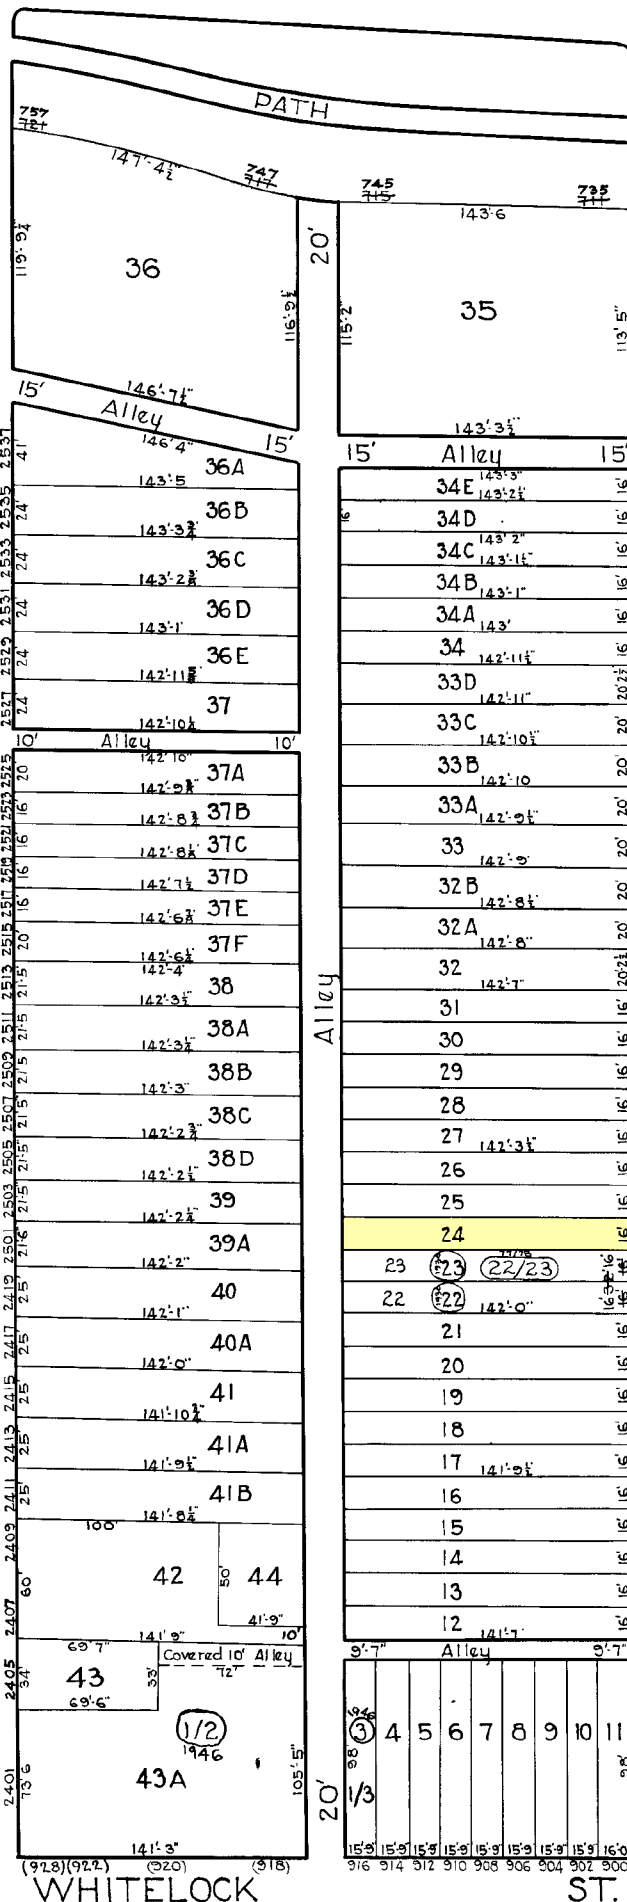

AVE.

NOW DRUID PARK LAKE DRIVE PARK TERRACE 6-17-34

3457

LAKEVIEW

TRACED BY... C. H. BAIN LETTERED BY H.V. Houser CHECKED BY...

CITY OF BALTIMORE DEPARTMENT OF PUBLIC WORKS BUREAU OF PLANS & SURVEYS PROPERTY LOCATION DIVISION WARD 13 SECTION 10 BLOCK 3461 SCALE: 1" = 60'-0" DATE D.C. 1929