

REVISIONS

LOTS 2, 2A PER DEED; C. SH. 508
 LOTS 1A, 4 PER DEED; C. SH. 665
 LOT 7/8 PER FIELD; C. SH. 763
 LOTS 1/18, 3, 5-11, 13 & 14/15 PER DEED & SUB-DIV. SH. 89-417-418

2165

2165

W. BALTIMORE


66

ST.

ST.

CATHERINE

2171

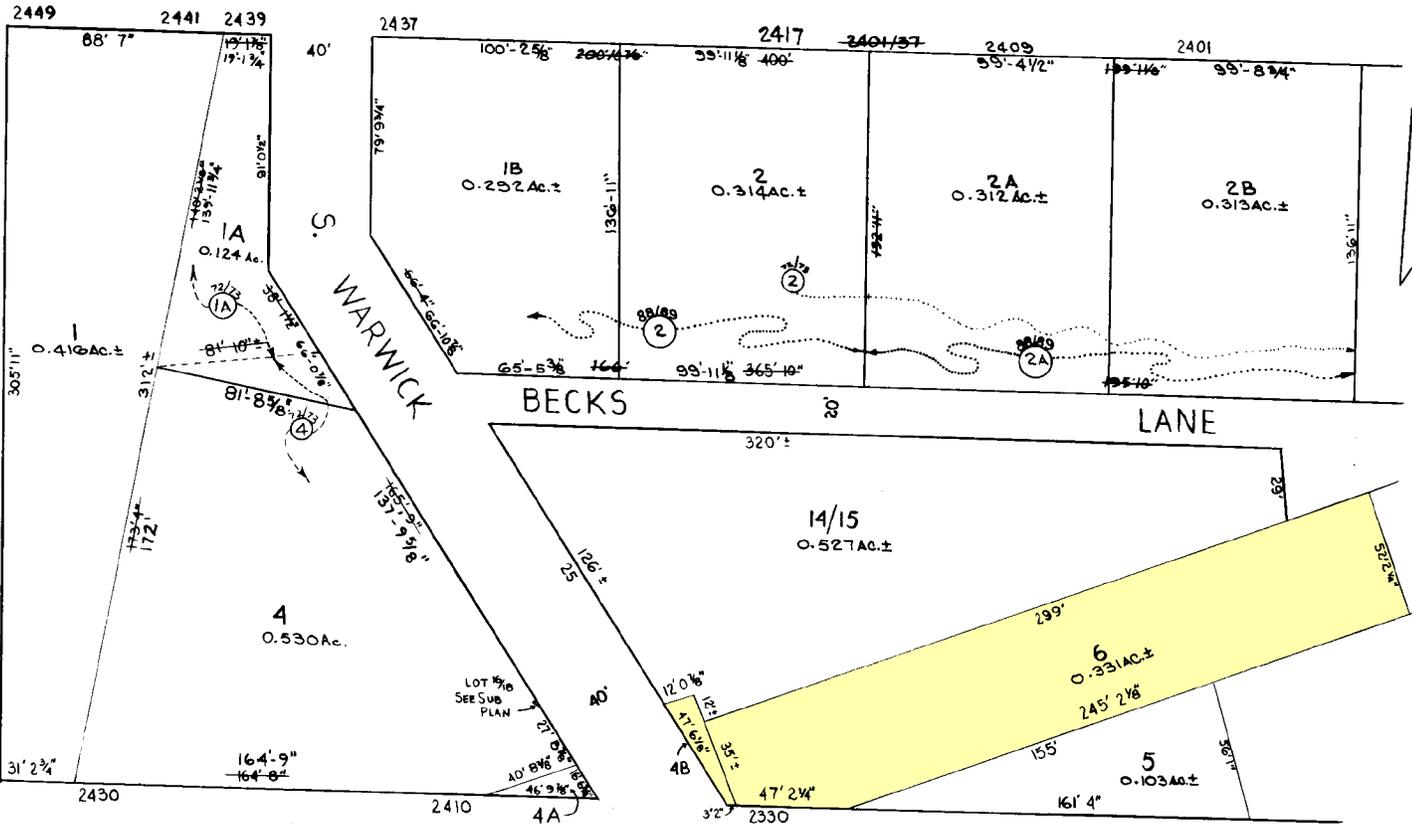

HOLLINS

ST. 66

2174A

MILLARD

ST.

2173

3 3/8" WARWICK AVE.
 1 1/2" x 1 1/2" Scale 1" = 20'
 SUB PLAN -

AVE.

7/8
 0.893 Ac. ±

LIPPS LANE

SHEETS IN SET - 2
 SHEET NO. 1

CITY OF BALTIMORE
 DEPARTMENT OF PUBLIC WORKS

PROPERTY LOCATION DIVISION

WARD 20 SECTION 7
 BLOCK 2152

SCALE 1" = 50' DATE APRIL 1967

NOTICE

THIS IS A REAL PROPERTY PLAT AS PROVIDED FOR UNDER ARTICLE 76(d) OF THE CITY CHARTER IT IS COMPILED FROM TITLE AND OTHER SOURCES AND IS NOT AN AUTHENTIC SURVEY.

TRACED BY DON R. GRIFFIN

LETTERED BY D. R. G.

CHECKED BY

SEE SHEET 2 FOR BALANCE OF BLOCK