


REVISIONS

LOTS 2-3A, G-9, 18/20 PER DEED, SUB-DIV. APP'LS, C.S.H. 87-100-131
 LOTS G&G B PER DEED & SUB-DIV. C.S.H. 87-142
 LOT 2, DIV. PER DEED & D.P. C.S.H. 89-205

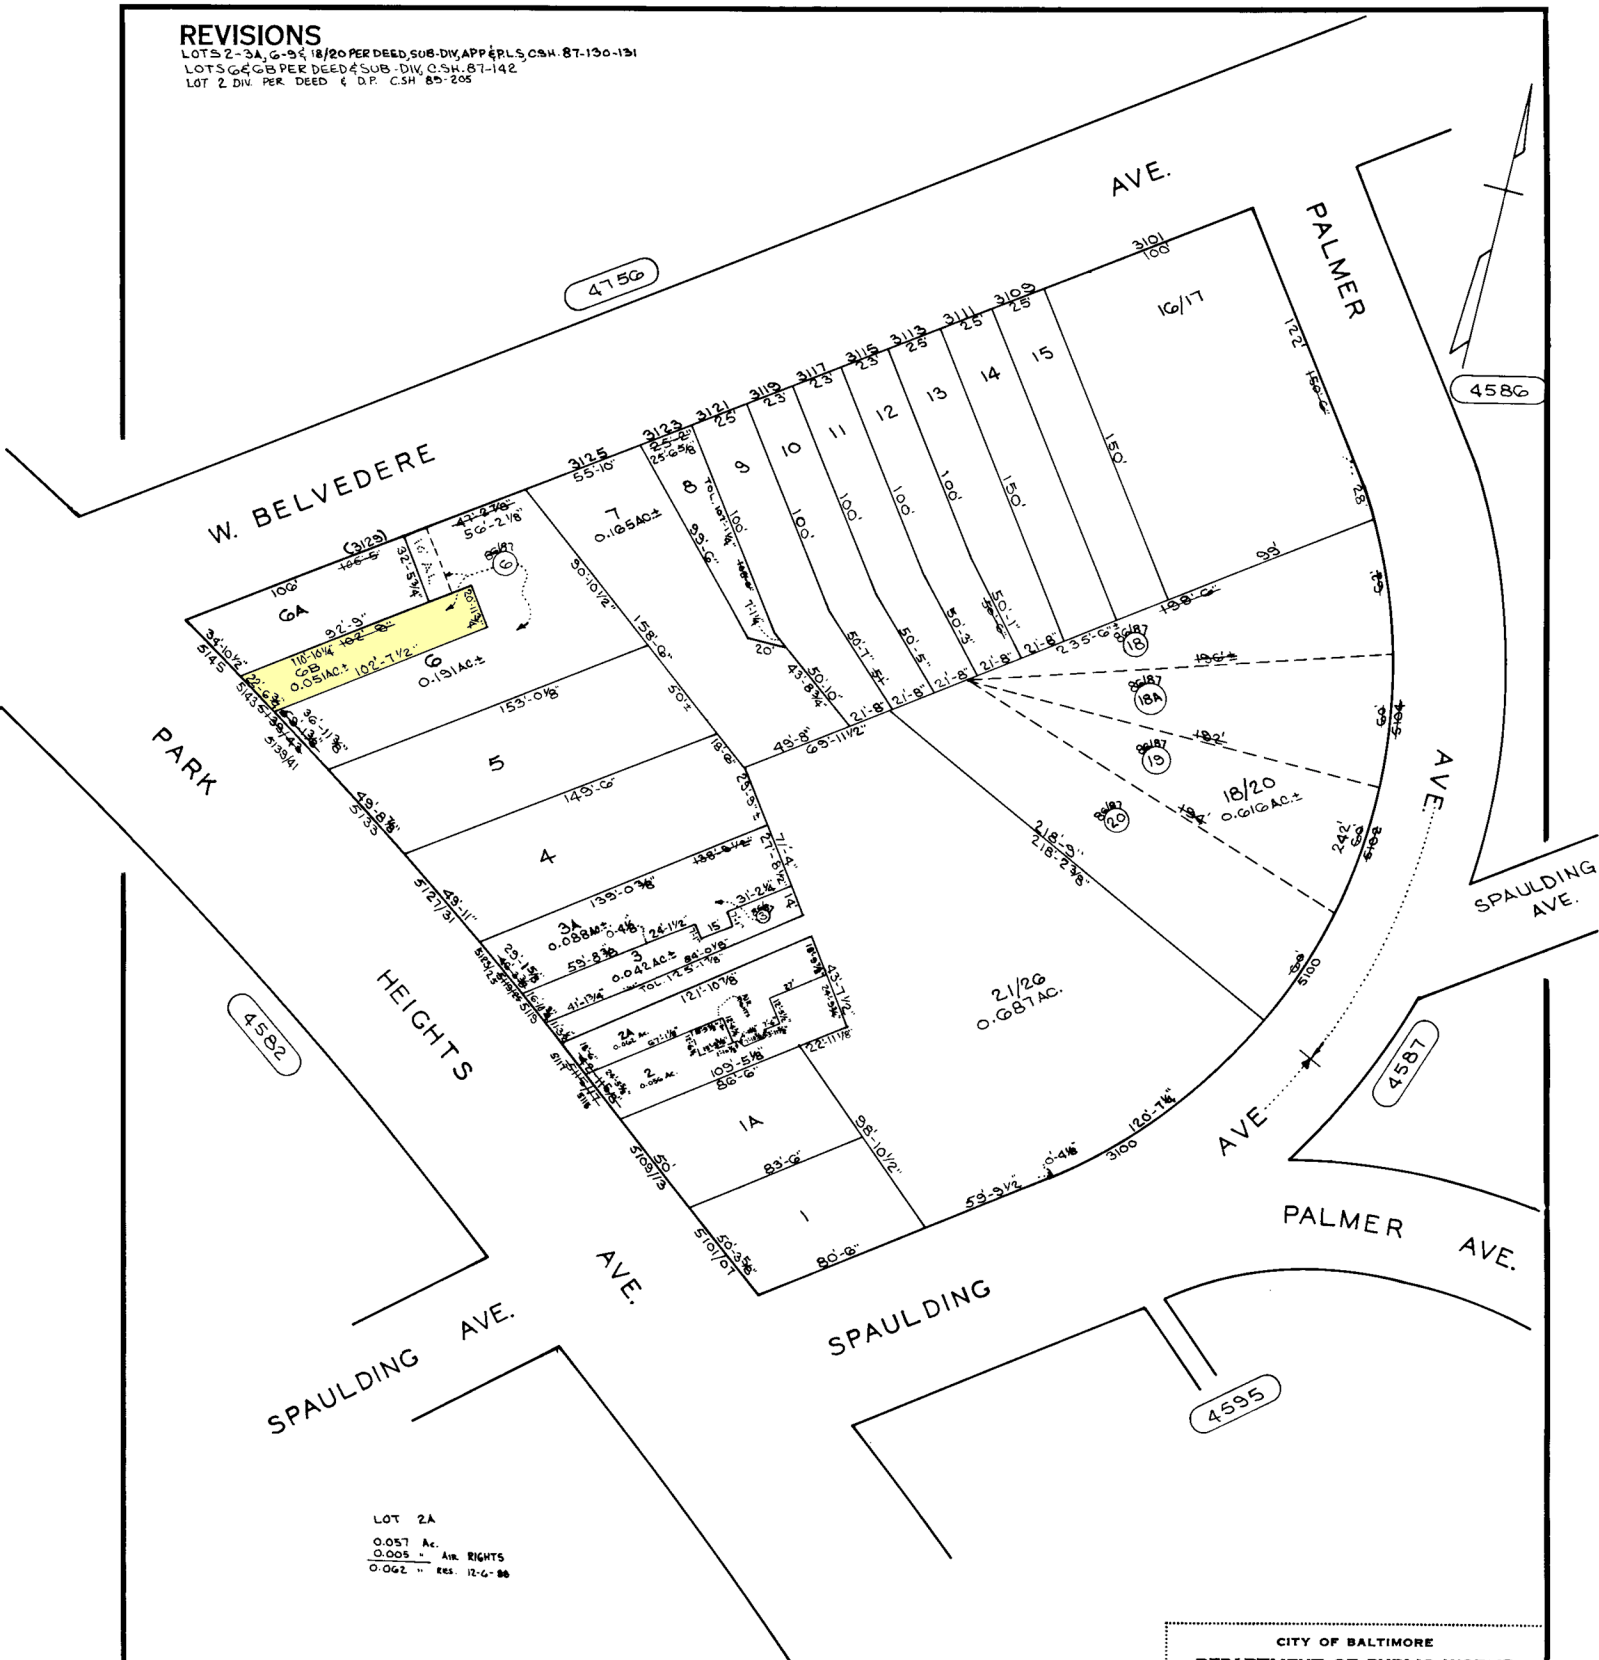

LOT 2A
 0.057 Ac.
 0.005 " Air RIGHTS
 0.062 " Res. 12-G-86

TRACED BY D.G.
 LETTERED BY D.G.
 CHECKED BY

NOTICE
 THIS IS A REAL PROPERTY PLAT AS PROVIDED FOR UNDER ARTICLE 76(d) OF THE CITY CHARTER IT IS COMPILED FROM TITLE AND OTHER SOURCES AND IS NOT AN AUTHENTIC SURVEY.

CITY OF BALTIMORE
 DEPARTMENT OF PUBLIC WORKS
 PROPERTY LOCATION DIVISION
 WARD **27** SECTION **19**
 BLOCK **4584**
 SCALE 1"=50' DATE OCT. 1986