


REVISIONS

REVISIONS

LOTS 1, 18, 24, 2A DIV. & CONS'D PER APP. DEED & O.O. & LOTS 5, 14, 18  
 19, 19A, 64, 78, 90, 91 & 92. ASSUM. CHANGE PER PLS. CSM 87-156/156  
 LOTS 26/36A, 38, & 37/38 PER DEED & P.L.S.; C.S.N. 88-505.  
 LOTS 2, 20/22 & 23 DIV. & CONS'D PER APP. C.S.N. 85-572  
 LOTS 2, 24 & 37/38 THRU 44 CONS'D & DIV. PER APP. & CO. C.S.N. 81-031  
 LOT 13 PER DEED, C.S.N. 97-406

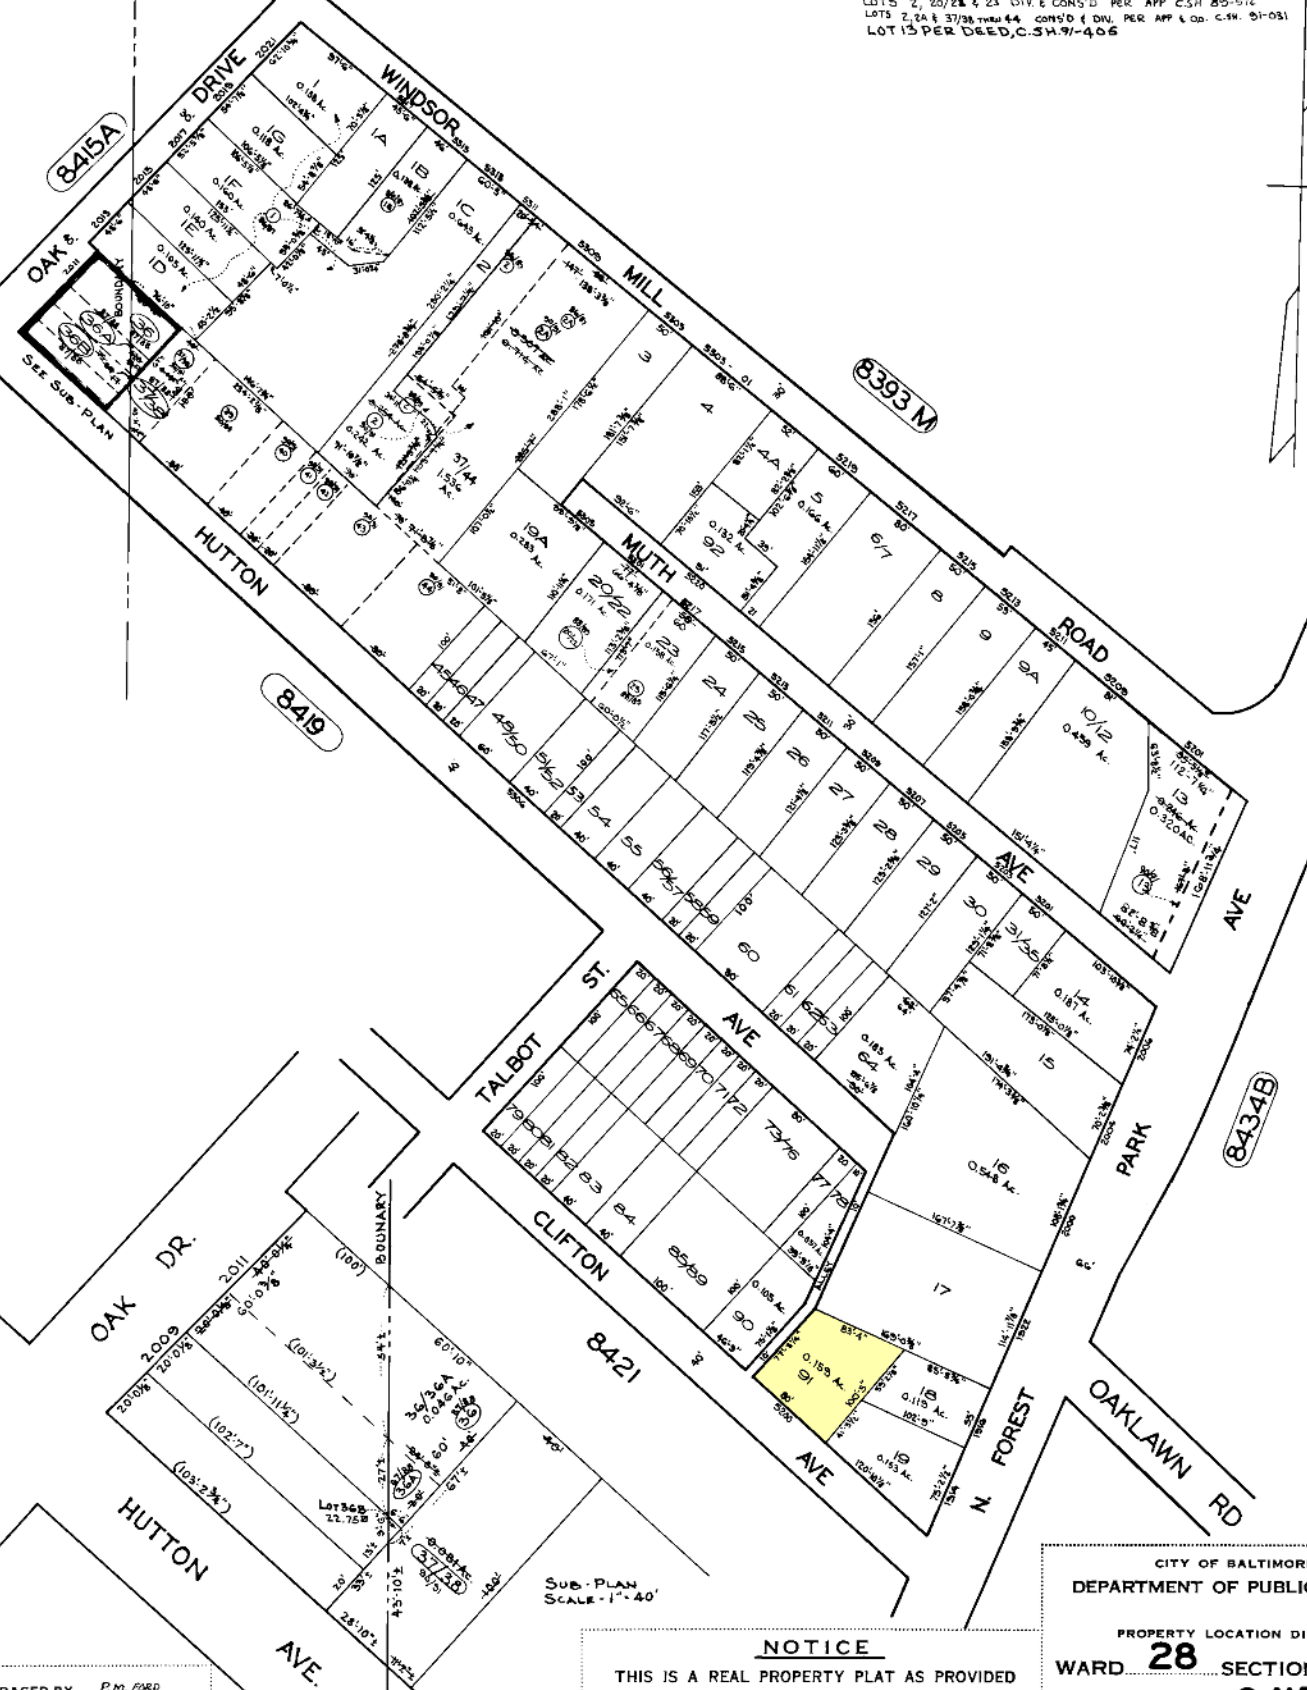

8415A

8393 M

8419

8434B

8421

TRACED BY... P.M. FORD  
 LETTERED BY... PIERRE M. FORD  
 CHECKED BY...

SUB-PLAN SCALE - 1" = 40'

**NOTICE**  
 THIS IS A REAL PROPERTY PLAT AS PROVIDED FOR UNDER ARTICLE 76(d) OF THE CITY CHARTER IT IS COMPILED FROM TITLE AND OTHER SOURCES AND IS NOT AN AUTHENTIC SURVEY.

CITY OF BALTIMORE  
 DEPARTMENT OF PUBLIC WORKS  
 PROPERTY LOCATION DIVISION  
 WARD **28** SECTION **4**  
 BLOCK **8415**  
 SCALE: 1" = 100' DATE: OCT 1986