


~ LEGEND ~
 Roads, Streets and other highways are shown on this Plat for the purpose of description only and not for the purpose of dedication.
 Outline of Plat No. 7 shown thus: _____
 The boundaries of streets and other highways, of lots and other parcels of land are shown by a solid line thus: _____
 The boundaries of reservations except where they coincide with other boundaries are shown by short dashed lines thus: - - - - -
 House setbacks are shown by long dashed lines thus: - - - - -
 Block numbers shown thus: ①

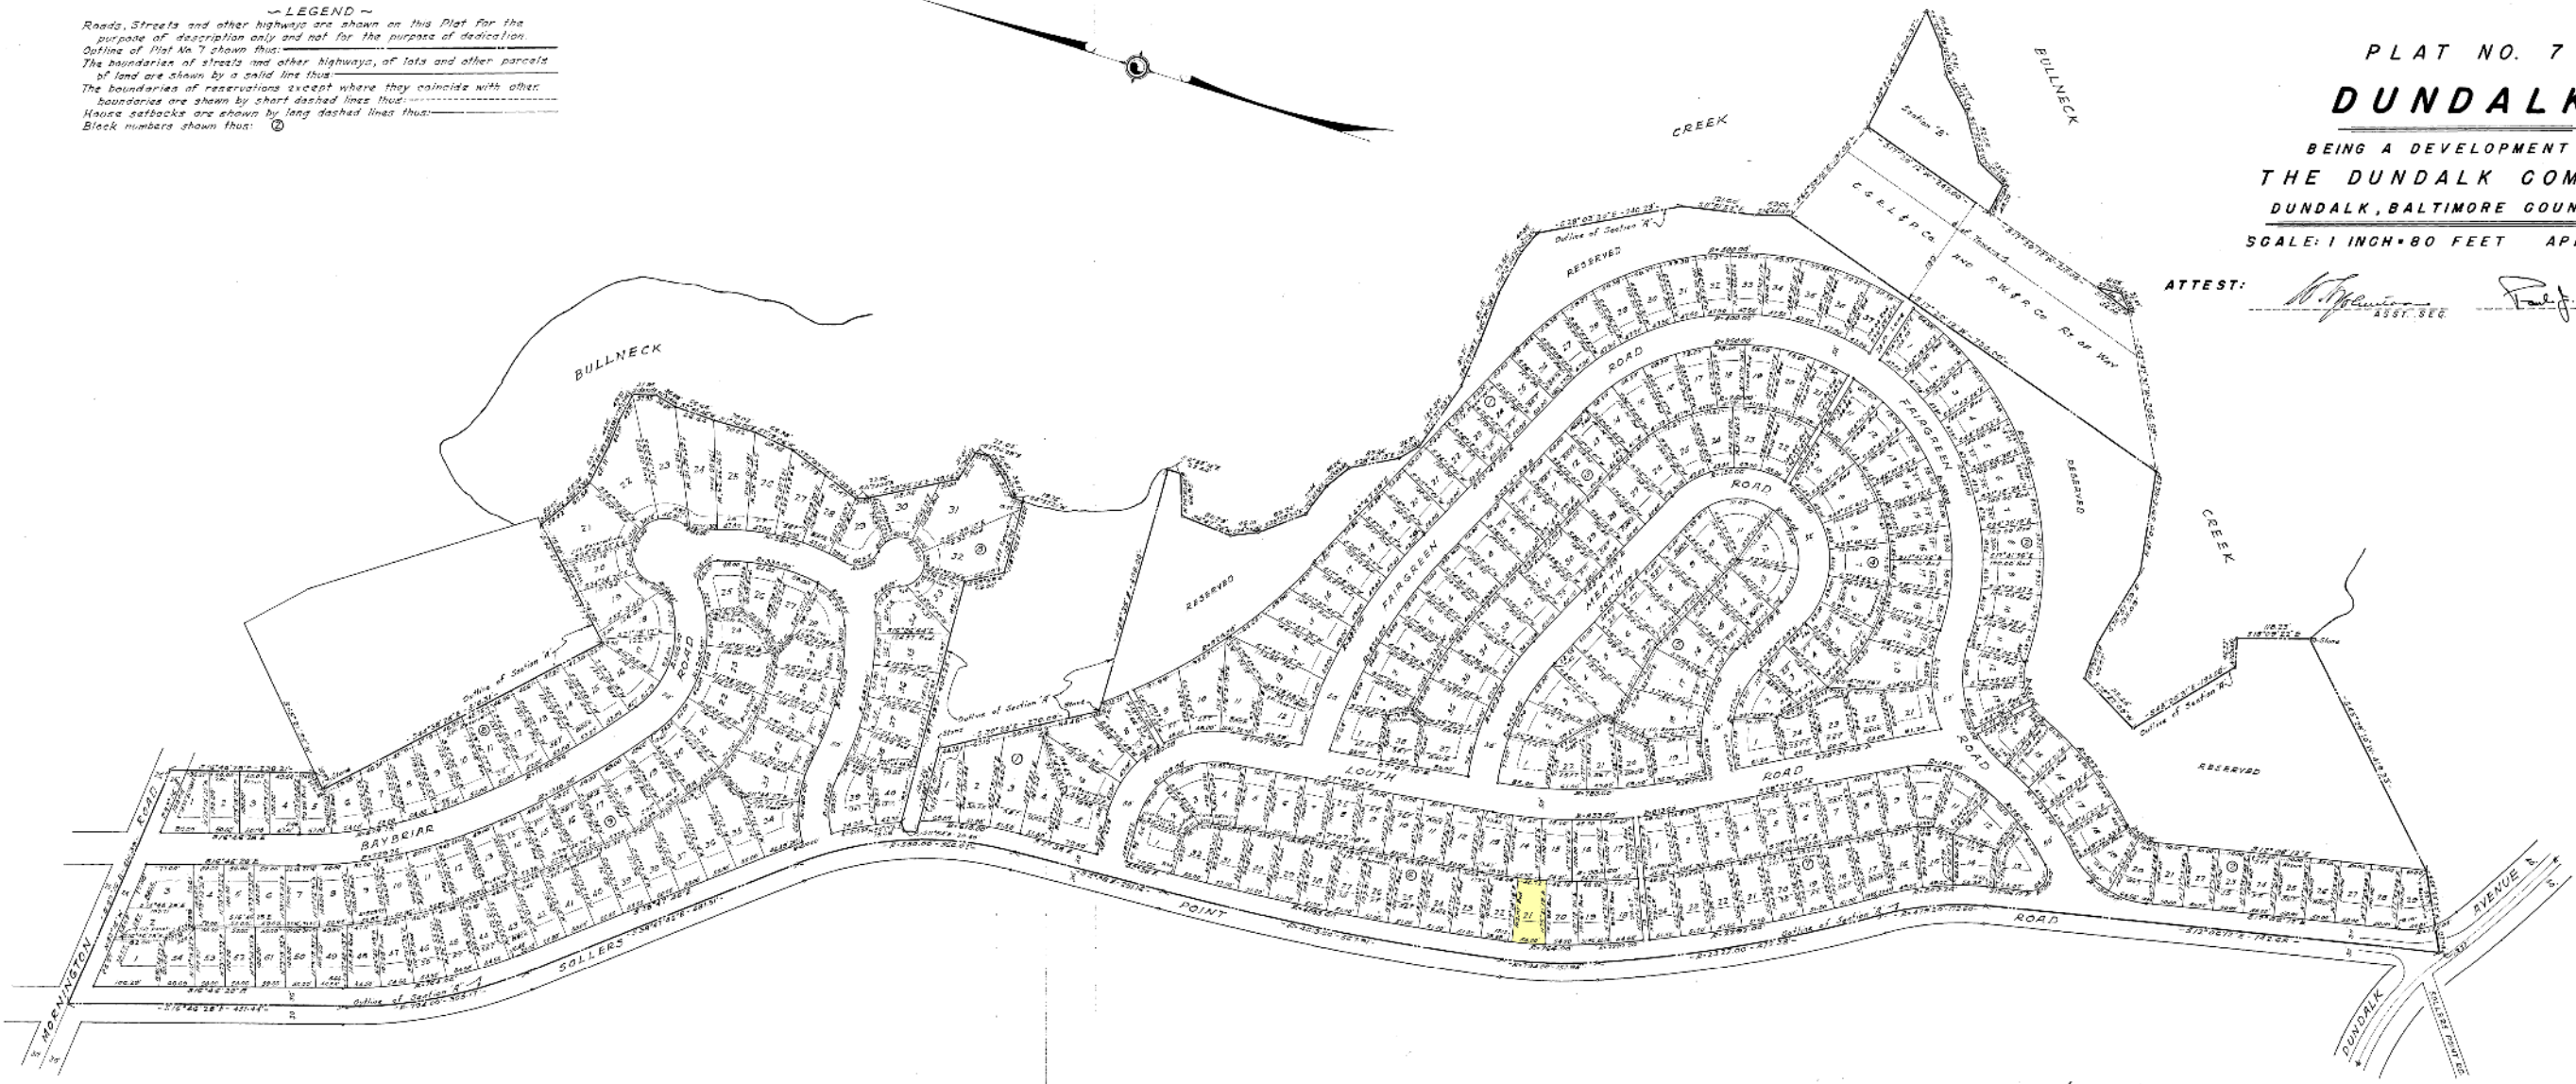

PLAT NO. 7
DUNDALK
 BEING A DEVELOPMENT OF
 THE DUNDALK COMPANY
 DUNDALK, BALTIMORE COUNTY, MD.
 SCALE: 1 INCH = 80 FEET APRIL 1942

ATTEST: *W. Hoffman* ASST. SEC. *Paul J. Gandy* VICE PRES.



GEORGE WILLIAM STEPHENS, JUNIOR
 AND ASSOCIATES
 ENGINEERS AND LANDSCAPE ARCHITECTS
 TOWSON, MARYLAND

Approved as to alignment and location of streets: *Herman F. Meyer*
 ROAD SALESMAN, BALTIMORE COUNTY, MD.