


**REVISIONS**

BLOCK REDRAWN  
 LOTS 11-19 & 27-39 CONG'D, DIM CHANGED & LOT NO C. PER APP'PLS. C.S.H. 81-379-380  
 LOT 11 DIV PER DEED C.S.H. 06-093

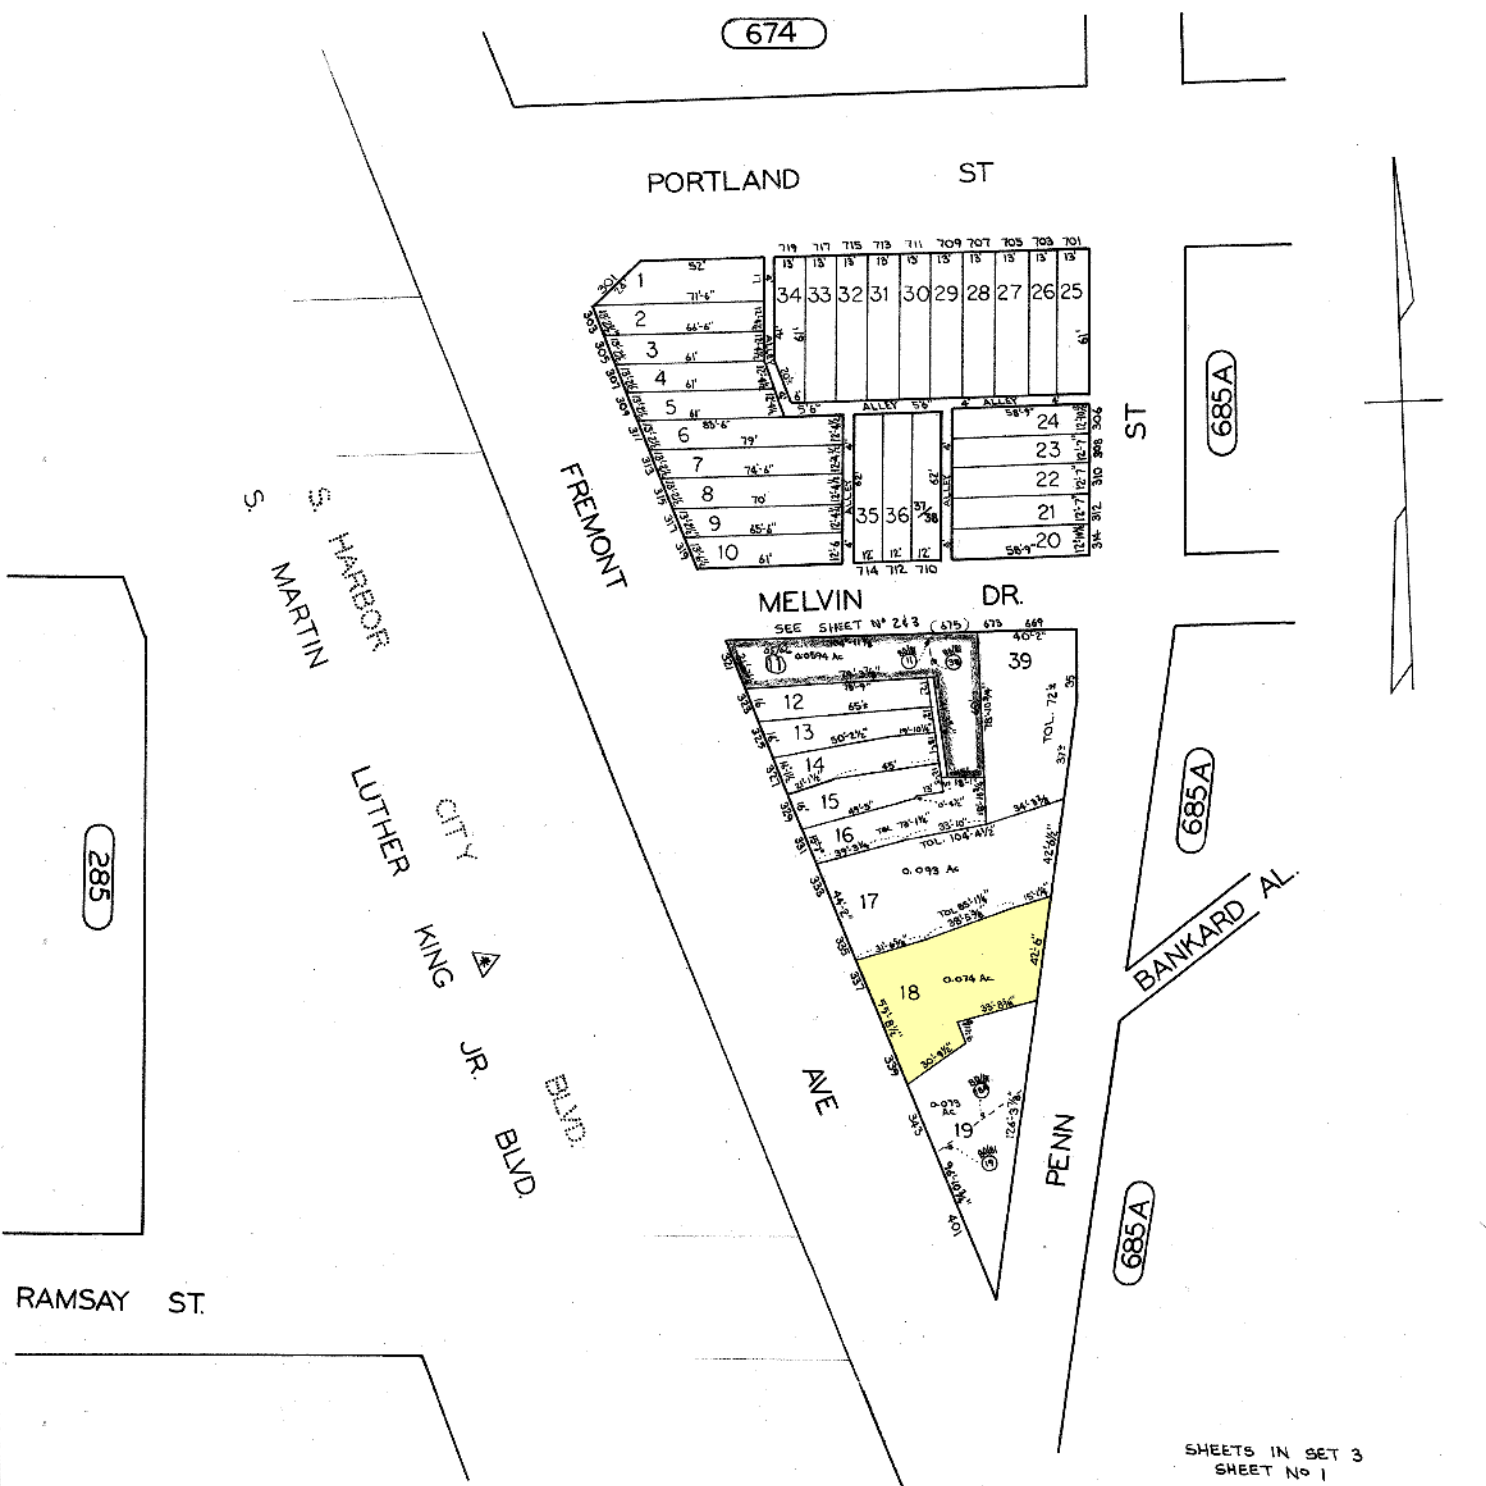

285

685A

685A

685A

RAMSAY ST.

▲ NAME CHANGE - ORD 901 2/25/83

SHEETS IN SET 3  
 SHEET No 1

CITY OF BALTIMORE  
 DEPARTMENT OF PUBLIC WORKS

PROPERTY LOCATION DIVISION  
 WARD 22 SECTION 4

BLOCK 685-B

SCALE 1"=50' DATE APRIL 1981

TRACED BY PMF  
 LETTERED BY P.M. FORD  
 CHECKED BY

**NOTICE**  
 THIS IS A REAL PROPERTY PLAT AS PROVIDED FOR UNDER ARTICLE 76(d) OF THE CITY CHARTER IT IS COMPILED FROM TITLE AND OTHER SOURCES AND IS **NOT** AN AUTHENTIC SURVEY.