

**REVISIONS**

BLOCK REVISED 5-17-38 C. Sh. 1555 A/B.  
 Lot 27 Divided Per Deed C. Sh. 4418.  
 Lot 23 Div. Per Deed C. Sh. 922 9  
 Lots 20 & 42 Per Deed C. Sh. 76-239.  
 Lots 13, 38 & 39 Div. & Consd Per Deeds C. Sh. 86-093  
 Lot 21 Per Deed C. Sh. 91-342  
 Lots 1, 6, 34-37 Per Deed C. Sh. 92-260  
 Lot 28 Div. & Consd Into Lot 40 By Deed C. Sh. 93-172  
 Lot 40 Address Added Per O.O.  
 & P.L.S. ON SH 04-038 33

DELLWOOD  
 AVE.

ROAD 6

UNION  
 AVE.

FALLS


W. 37TH

W. 37TH  
 ST.

3565

ST.

60

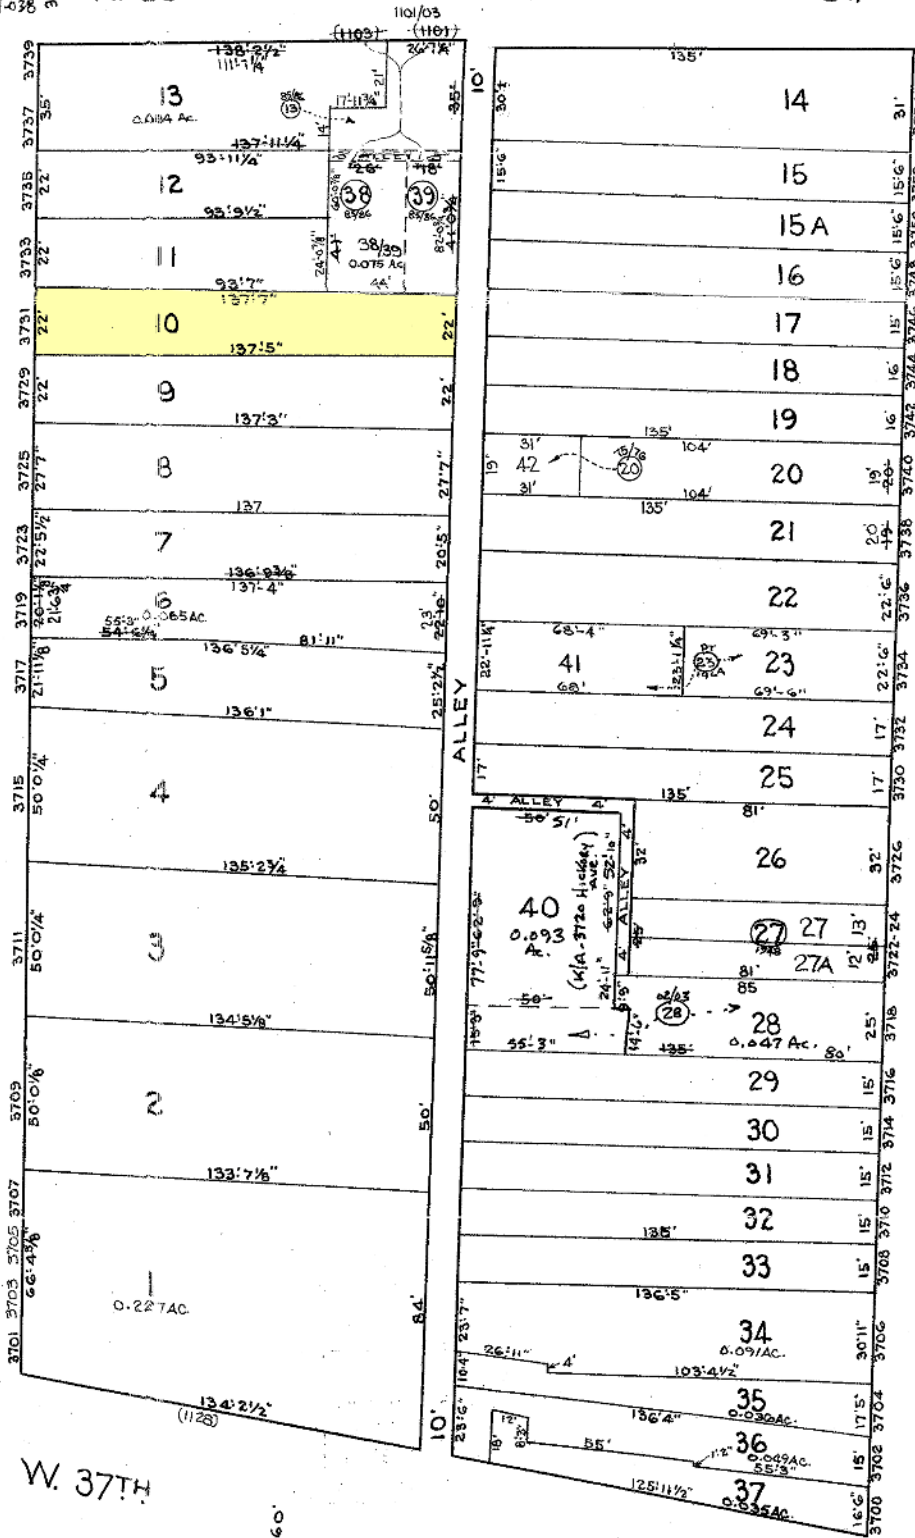

60  
 AVE.

UNION  
 AVE.

HICKORY

TRACED BY C.R. WARD  
 LETTERED BY G.B.C. MILLER  
 CHECKED BY \_\_\_\_\_

**NOTICE**  
 THIS IS A REAL PROPERTY PLAT AS PROVIDED  
 FOR UNDER ARTICLE 76(d) OF THE CITY CHARTER.  
 IT IS COMPILED FROM TITLE AND OTHER  
 SOURCES AND IS NOT AN AUTHENTIC SURVEY.

CITY OF BALTIMORE  
 DEPARTMENT OF PUBLIC WORKS  
 BUREAU OF PLANS & SURVEYS  
 PROPERTY LOCATION DIVISION  
**WARD 13 SECTION 2**  
**BLOCK 3552**  
 SCALE 1"=40 FT. DATE MAY 1938.