


**REVISIONS**

BLOCK REDRAWN

LOT 2/3 PER. SUB-DIV. & DEEDS C. SH. 85-549  
 LOT 2A & 3A FROM ST. 828 PER. B.S. C. SH. 85-636  
 LOTS 2, 2A, 3 & 3A PER DEED, C. SH. 91-053  
 LOTS 31 & 32 COR. 80' R.A. 0.0; C.H. SH. 15-130

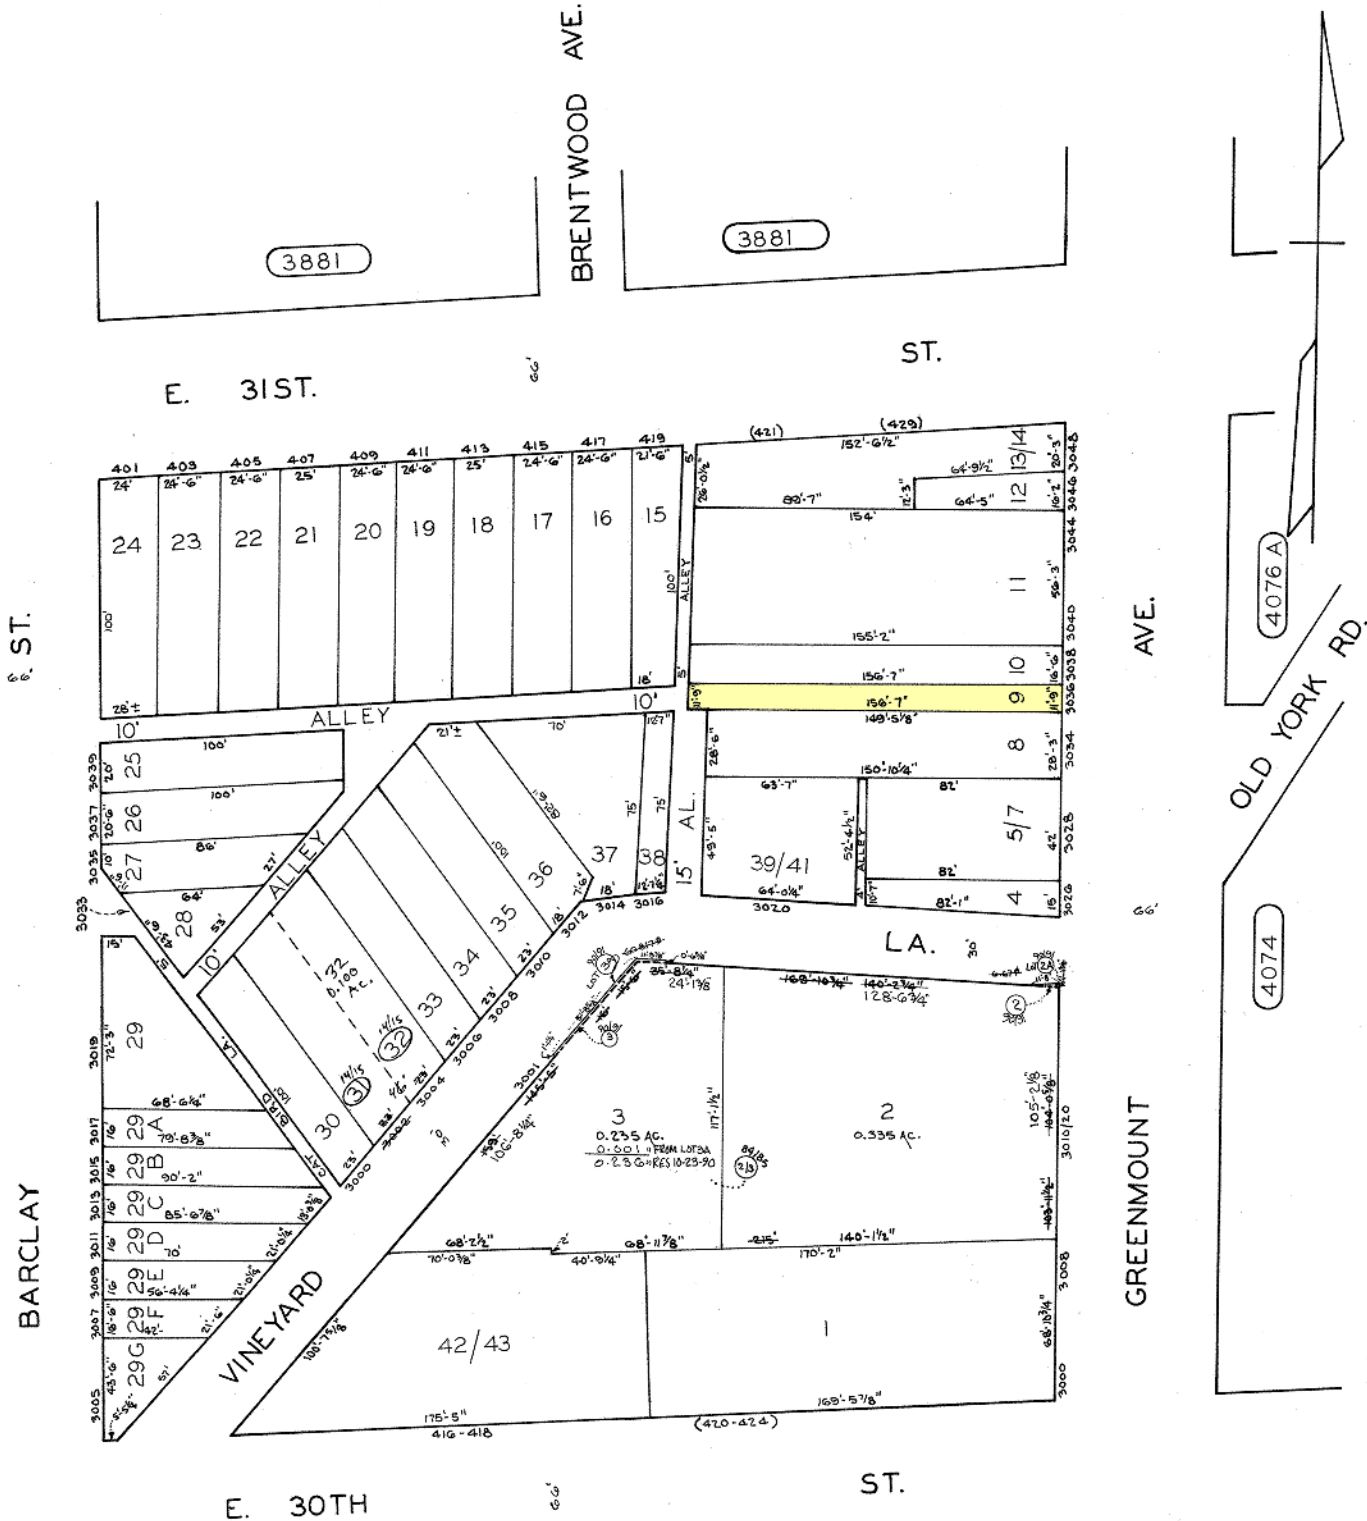

TRACED BY: *[Signature]*  
 LETTERED BY: *[Signature]*  
 CHECKED BY: .....

**NOTICE**  
 THIS IS A REAL PROPERTY PLAT AS PROVIDED FOR UNDER ARTICLE 76(d) OF THE CITY CHARTER IT IS COMPILED FROM TITLE AND OTHER SOURCES AND IS NOT AN AUTHENTIC SURVEY.

CITY OF BALTIMORE  
 DEPARTMENT OF PUBLIC WORKS  
 PROPERTY LOCATION DIVISION  
 WARD 12 SECTION 20  
 BLOCK 3856  
 SCALE: 1" = 50' DATE: JUNE 1985